

LEGEND

R.NO	DATE	DESCRIPTION	DRAWN	CHKD.

REVISIONS

NOTES

1. This drawing is sole property of Pithavadian and Partners' and must not be reproduced or altered either in full or in part by anyone without consent from us or be passed to any individual or company not authorised by us.
2. Any discrepancy in the drawing should be brought to the immediate attention of the Architect
3. All dimensions in millimeters and levels in meters.
4. Dimensions to be followed as indicated and not to be scaled

PROJECT

NAME:
PROPOSED GODOWN BLOCK AT PALAKKAD DAIRY

CLIENT: MRCMPU LTD
 CONSULTANT:

N

GROUND FLOOR PLAN

SHEET: A3
 SCALE: 1:100


JOB NO.	
DWG NO.	
REV.	
DESIGN	
DRAWN	
CHKD.	
NAME	
SIGN	
DATE	

CAD FILE:
 ISSUED FOR SCHEME TENDER INFORMATION APPROVAL CONSTRUCTION

ARCHITECTURE * INTERIORS * PLANNING * ENGINEERING * MANAGEMENT

M.DASAN INSTITUTE OF TECHNOLOGY
 ULLIYERI PO KOZHICKODE 673620

SCALE 1:100
 ALL DIMENSIONS ARE IN MILLIMETERS

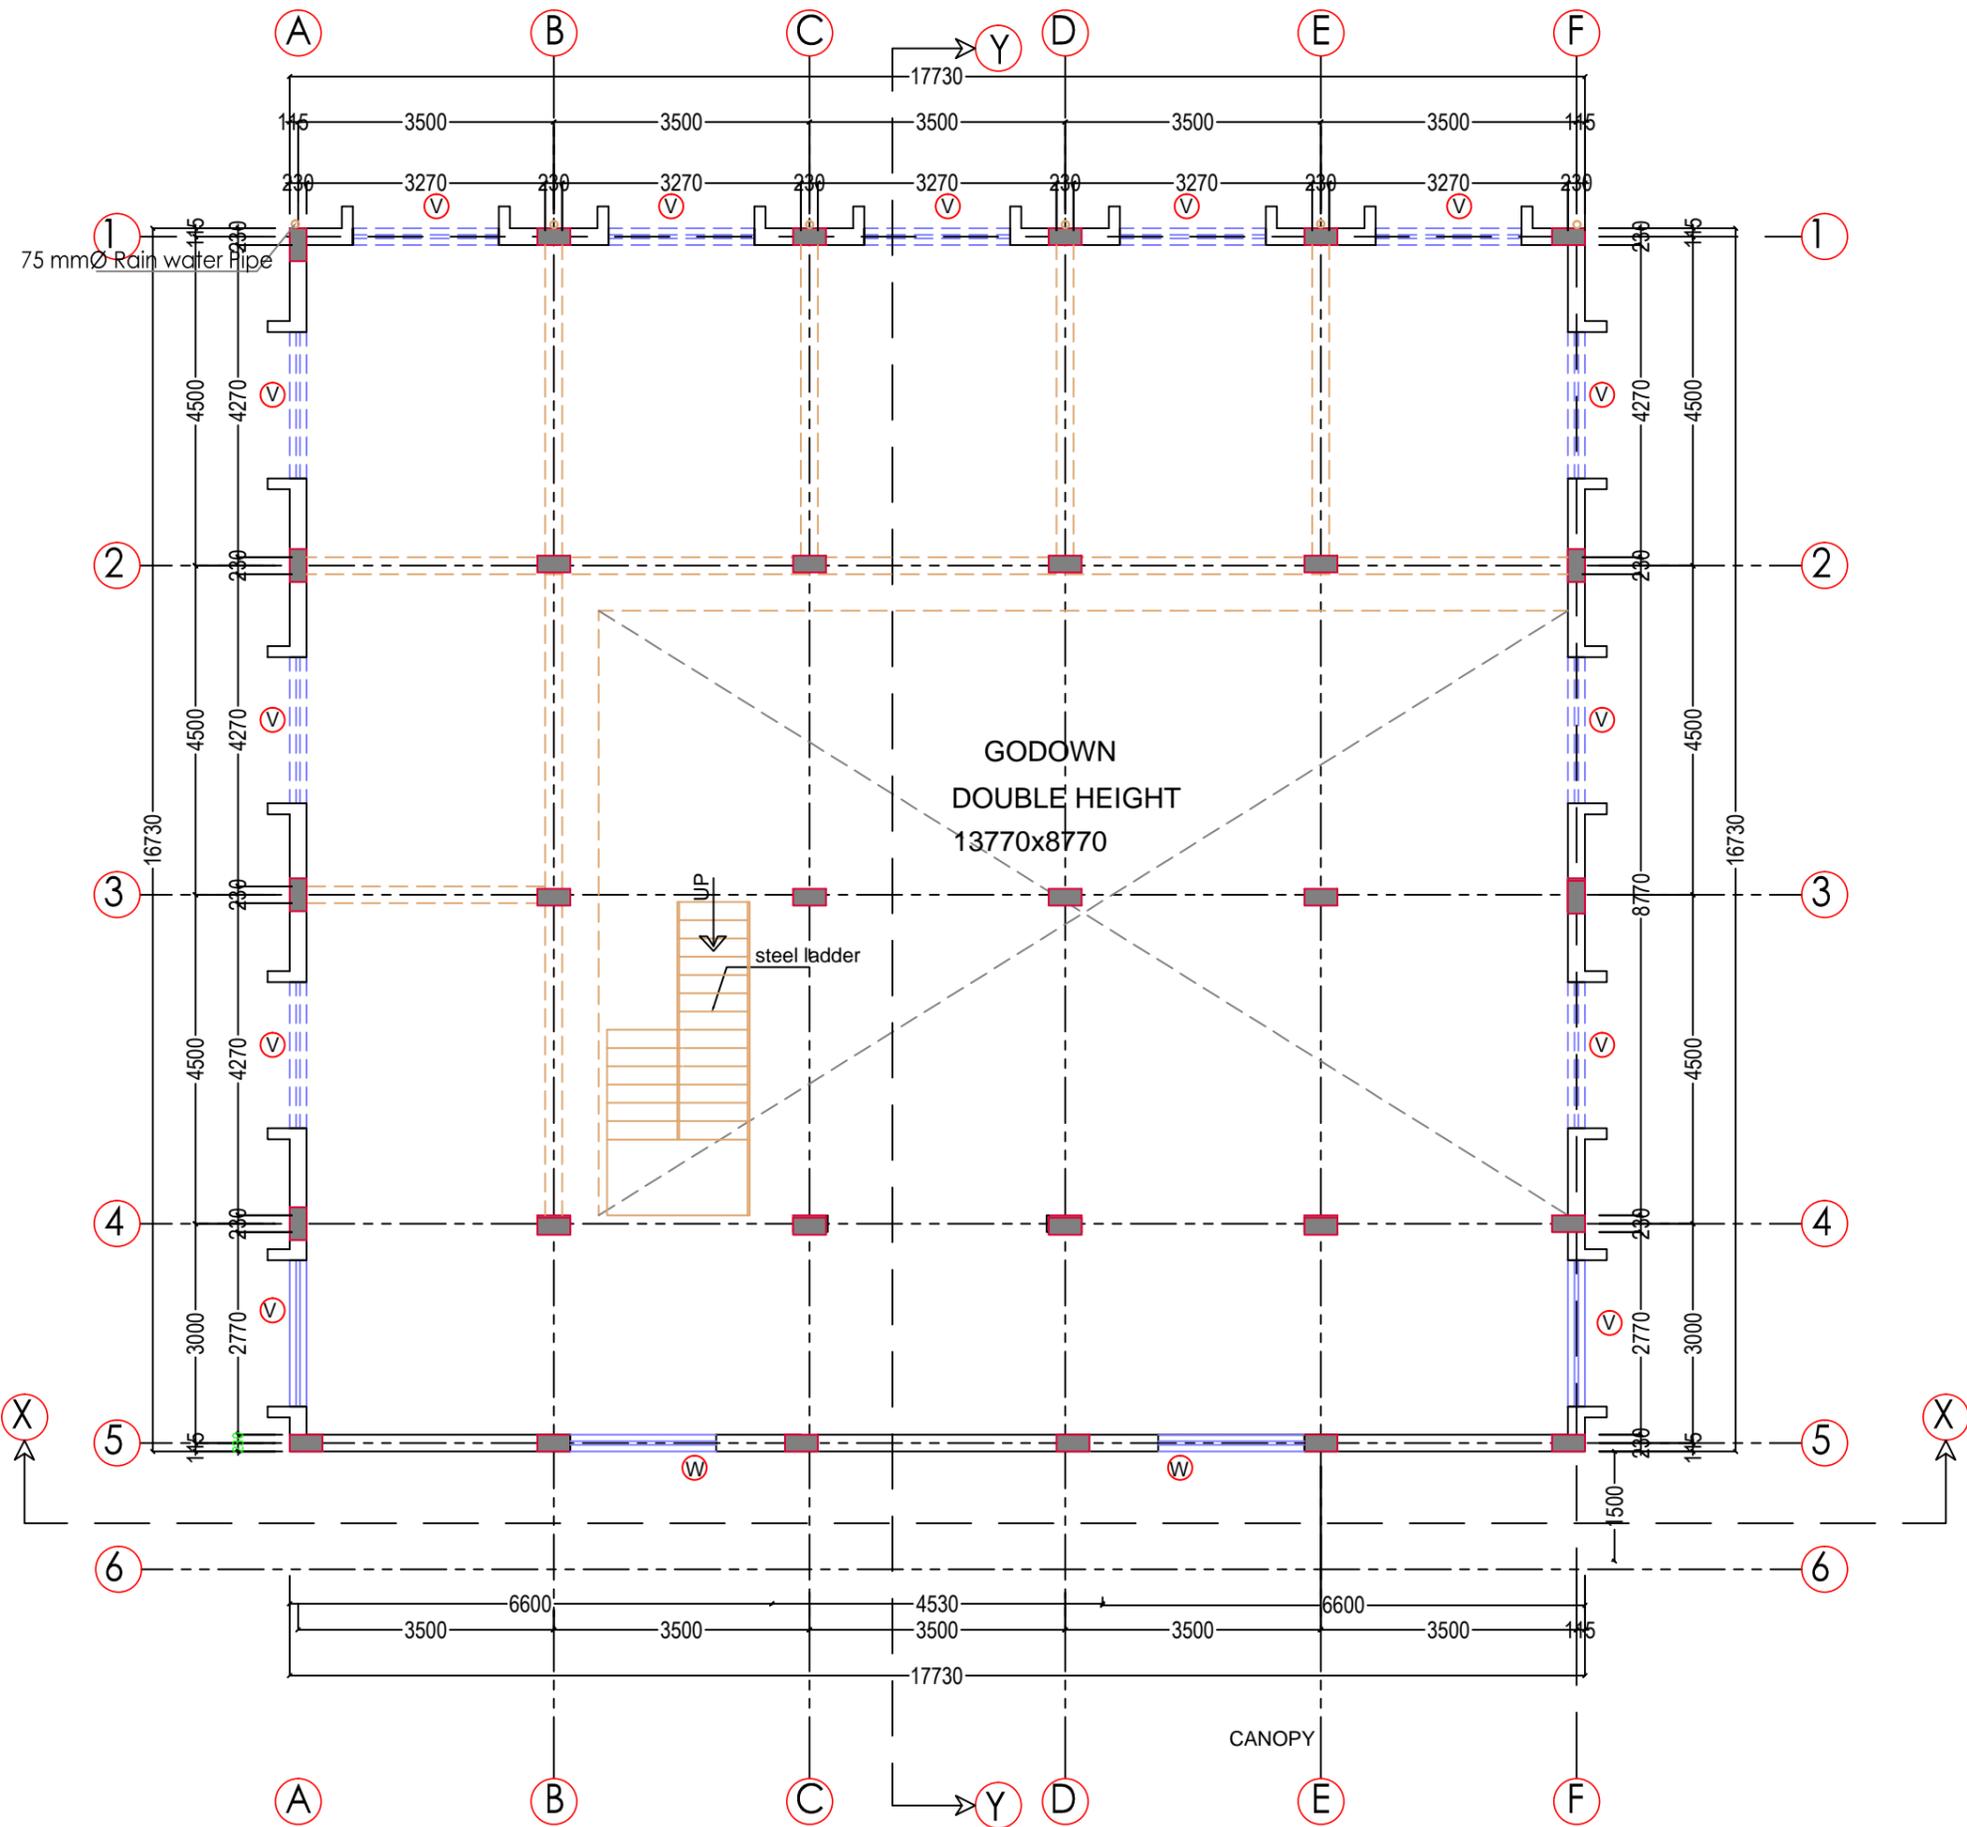

LEGEND

R.NO	DATE	DESCRIPTION	DRAWN	CHKD.

REVISIONS

NOTES

1. This drawing is sole property of Pithavadian and Partners' and must not be reproduced or altered either in full or in part by anyone without consent from us or be passed to any individual or company not authorised by us.
2. Any discrepancy in the drawing should be brought to the immediate attention of the Architect
3. All dimensions in millimeters and levels in meters.
4. Dimensions to be followed as indicated and not to be scaled

PROJECT


NAME:
PROPOSED GODOWN BLOCK AT PALAKKAD DAIRY

CLIENT: MRCMPU LTD
 CONSULTANT:

	DRAWING TITLE: FIRST FLOOR PLAN	JOB NO.:	
		DWG NO.:	
SHEET: A3	SCALE: 1:100	DESIGN	DRAWN
CAD FILE:		NAME	CHKD.
ISSUED FOR: <input type="checkbox"/> SCHEME <input type="checkbox"/> TENDER <input type="checkbox"/> INFORMATION <input checked="" type="checkbox"/> APPROVAL <input type="checkbox"/> CONSTRUCTION		DATE	

ARCHITECTURE * INTERIORS * PLANNING * ENGINEERING * MANAGEMENT
M.DASAN INSTITUTE OF TECHNOLOGY
 ULLIYERI PO KOZHICKODE 673620

SCALE 1:100
 ALL DIMENSIONS ARE IN MILLIMETERS

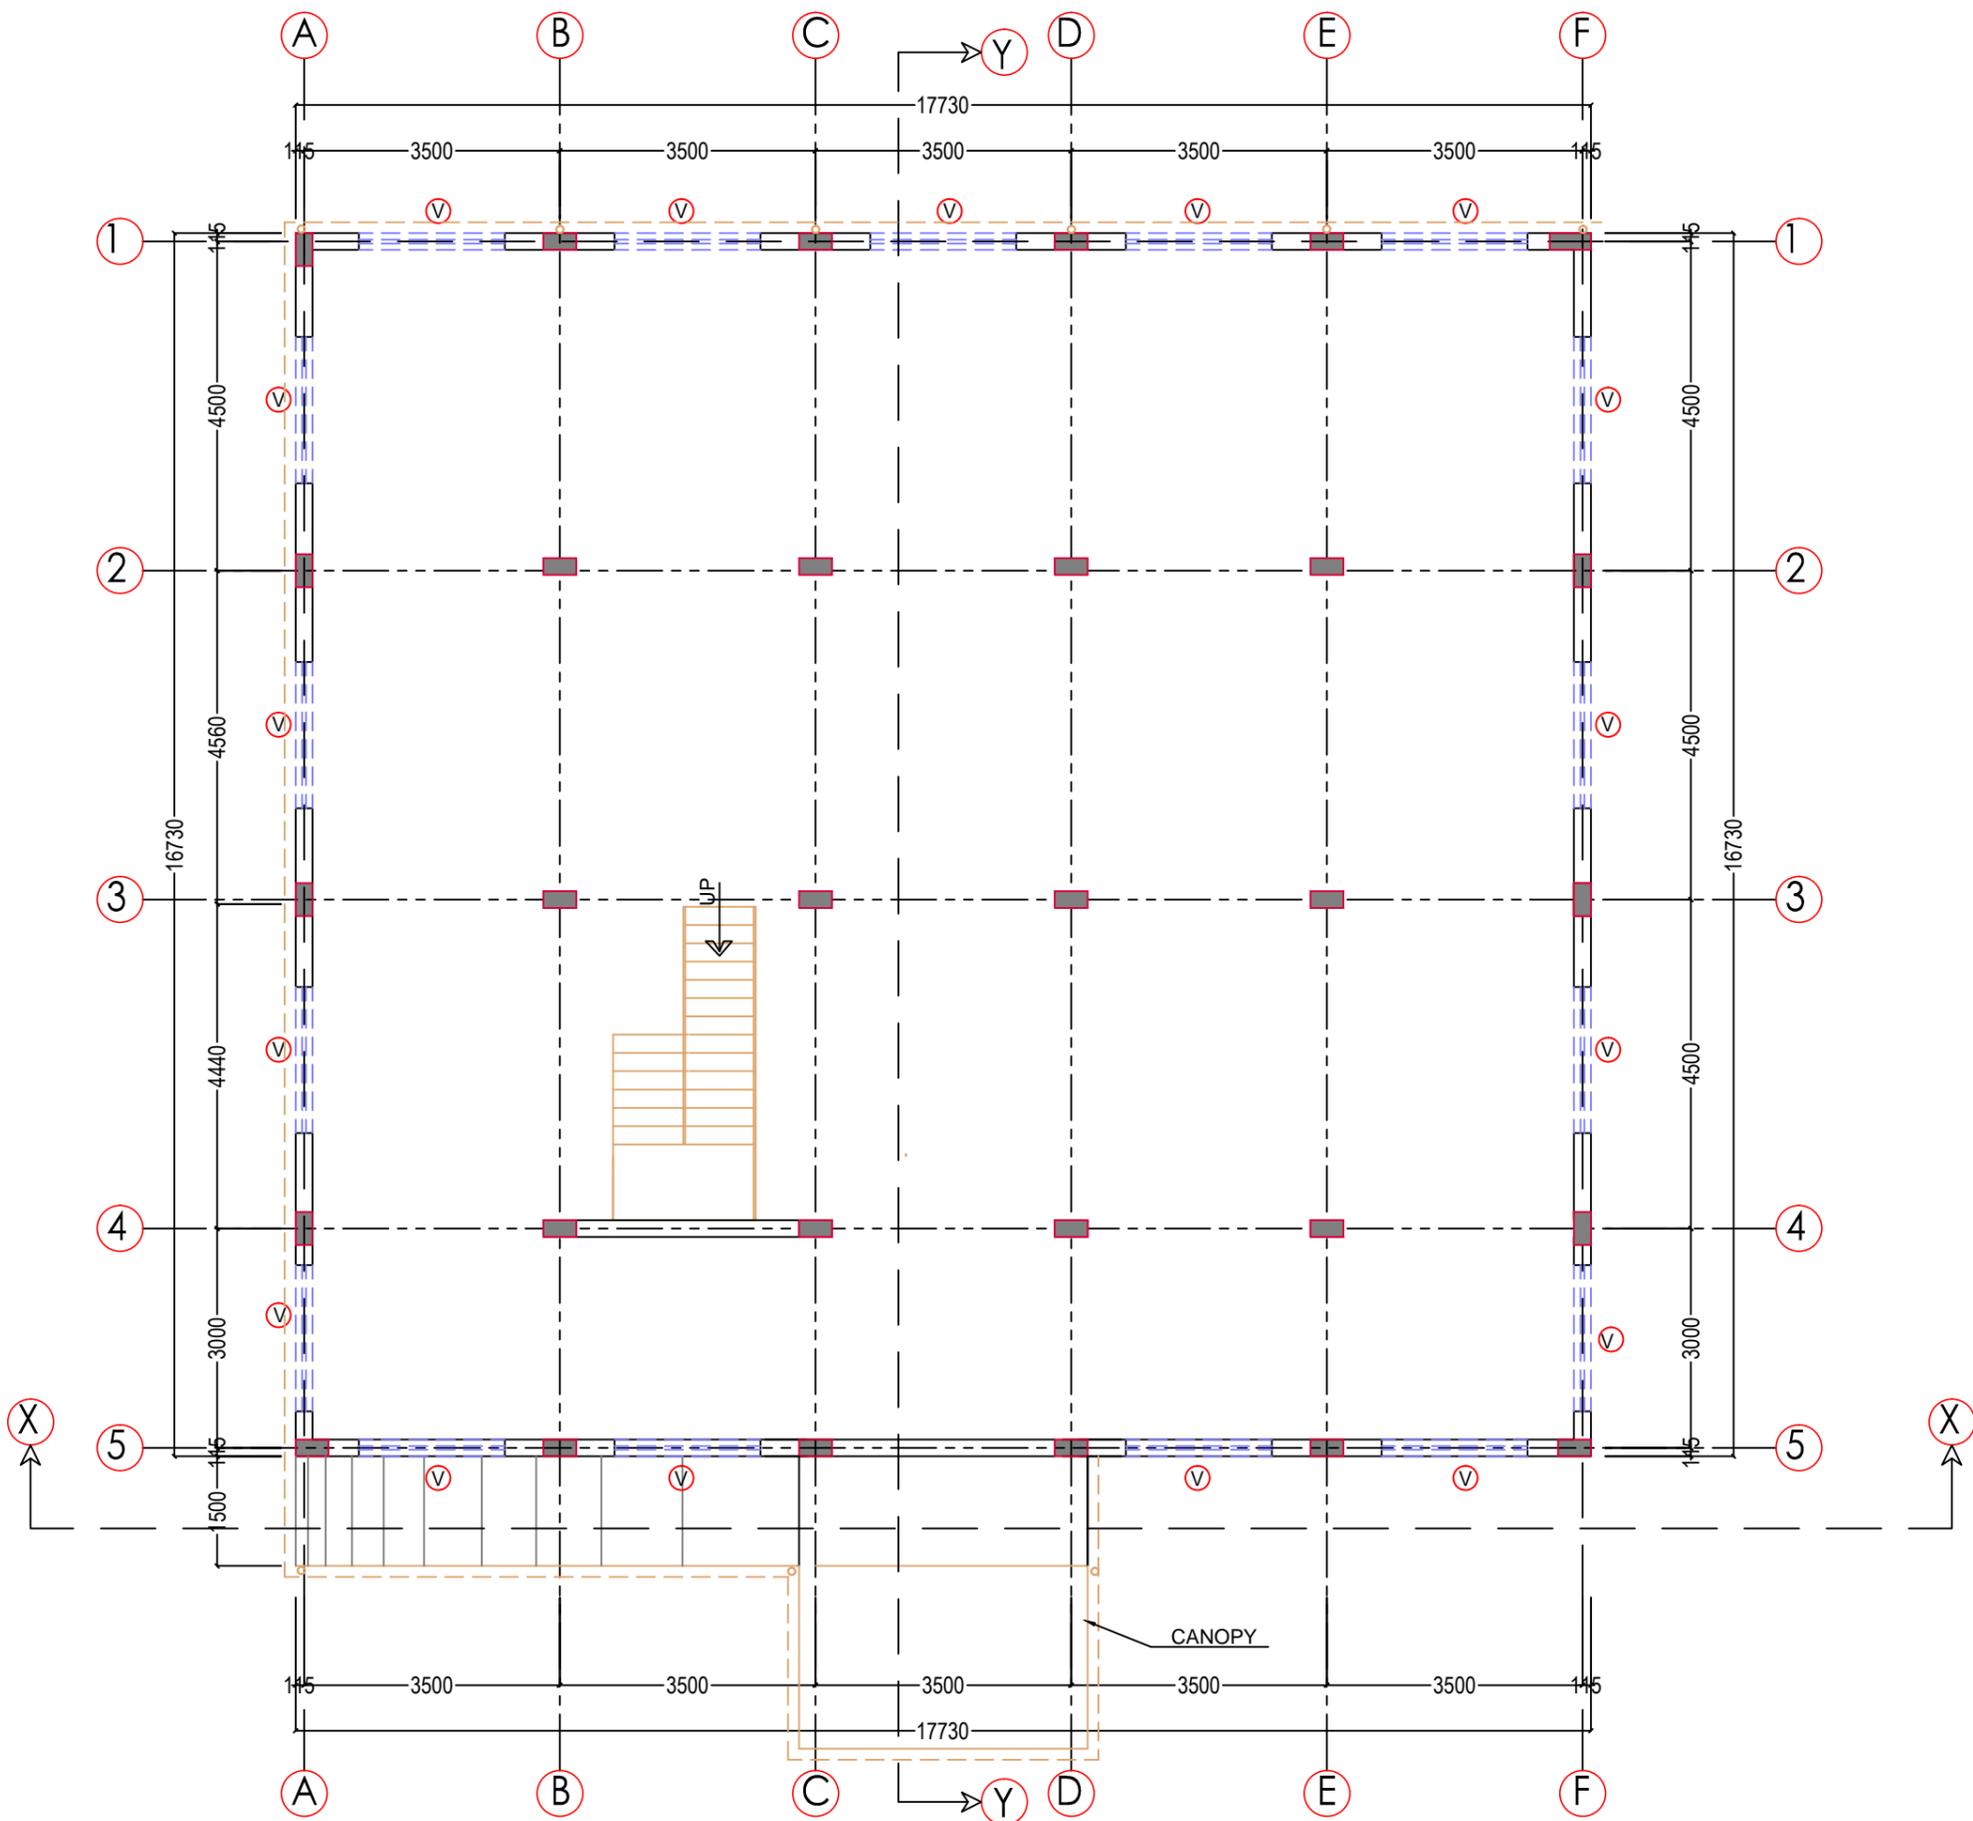

LEGEND

R.NO	DATE	DESCRIPTION	DRAWN	CHKD.

REVISIONS

NOTES

1. This drawing is sole property of Pithavadian and Partners' and must not be reproduced or altered either in full or in part by anyone without consent from us or be passed to any individual or company not authorised by us.
2. Any discrepancy in the drawing should be brought to the immediate attention of the Architect
3. All dimensions in millimeters and levels in meters.
4. Dimensions to be followed as indicated and not to be scaled

PROJECT


NAME:
PROPOSED GODOWN BLOCK AT PALAKKAD DAIRY

CLIENT: MRCMPU LTD
 CONSULTANT:

	DRAWING TITLE: SECOND FLOOR PLAN	JOB NO.: [] [] [] [] [] []	
		DWG NO.: [] [] [] []	REV.: [] [] [] []
SHEET: A3	SCALE: 1:100	NAME: [] [] [] []	DESIGN: [] [] [] []
CAD FILE:	ISSUED FOR: <input type="checkbox"/> SCHEME <input type="checkbox"/> TENDER <input type="checkbox"/> INFORMATION <input checked="" type="checkbox"/> APPROVAL <input type="checkbox"/> CONSTRUCTION	SIGN: [] [] [] []	DRAWN: [] [] [] []
ARCHITECTURE * INTERIORS * PLANNING * ENGINEERING * MANAGEMENT	M.DASAN INSTITUTE OF TECHNOLOGY ULLIYERI PO KOZHICKODE 673620	DATE: [] [] [] []	CHKD.: [] [] [] []

ARCHITECTURE * INTERIORS * PLANNING * ENGINEERING * MANAGEMENT
M.DASAN INSTITUTE OF TECHNOLOGY
 ULLIYERI PO KOZHICKODE 673620

Plinth Area : 296.62 SQ.M
 SCALE 1:100
 ALL DIMENSIONS ARE IN MILLIMETERS

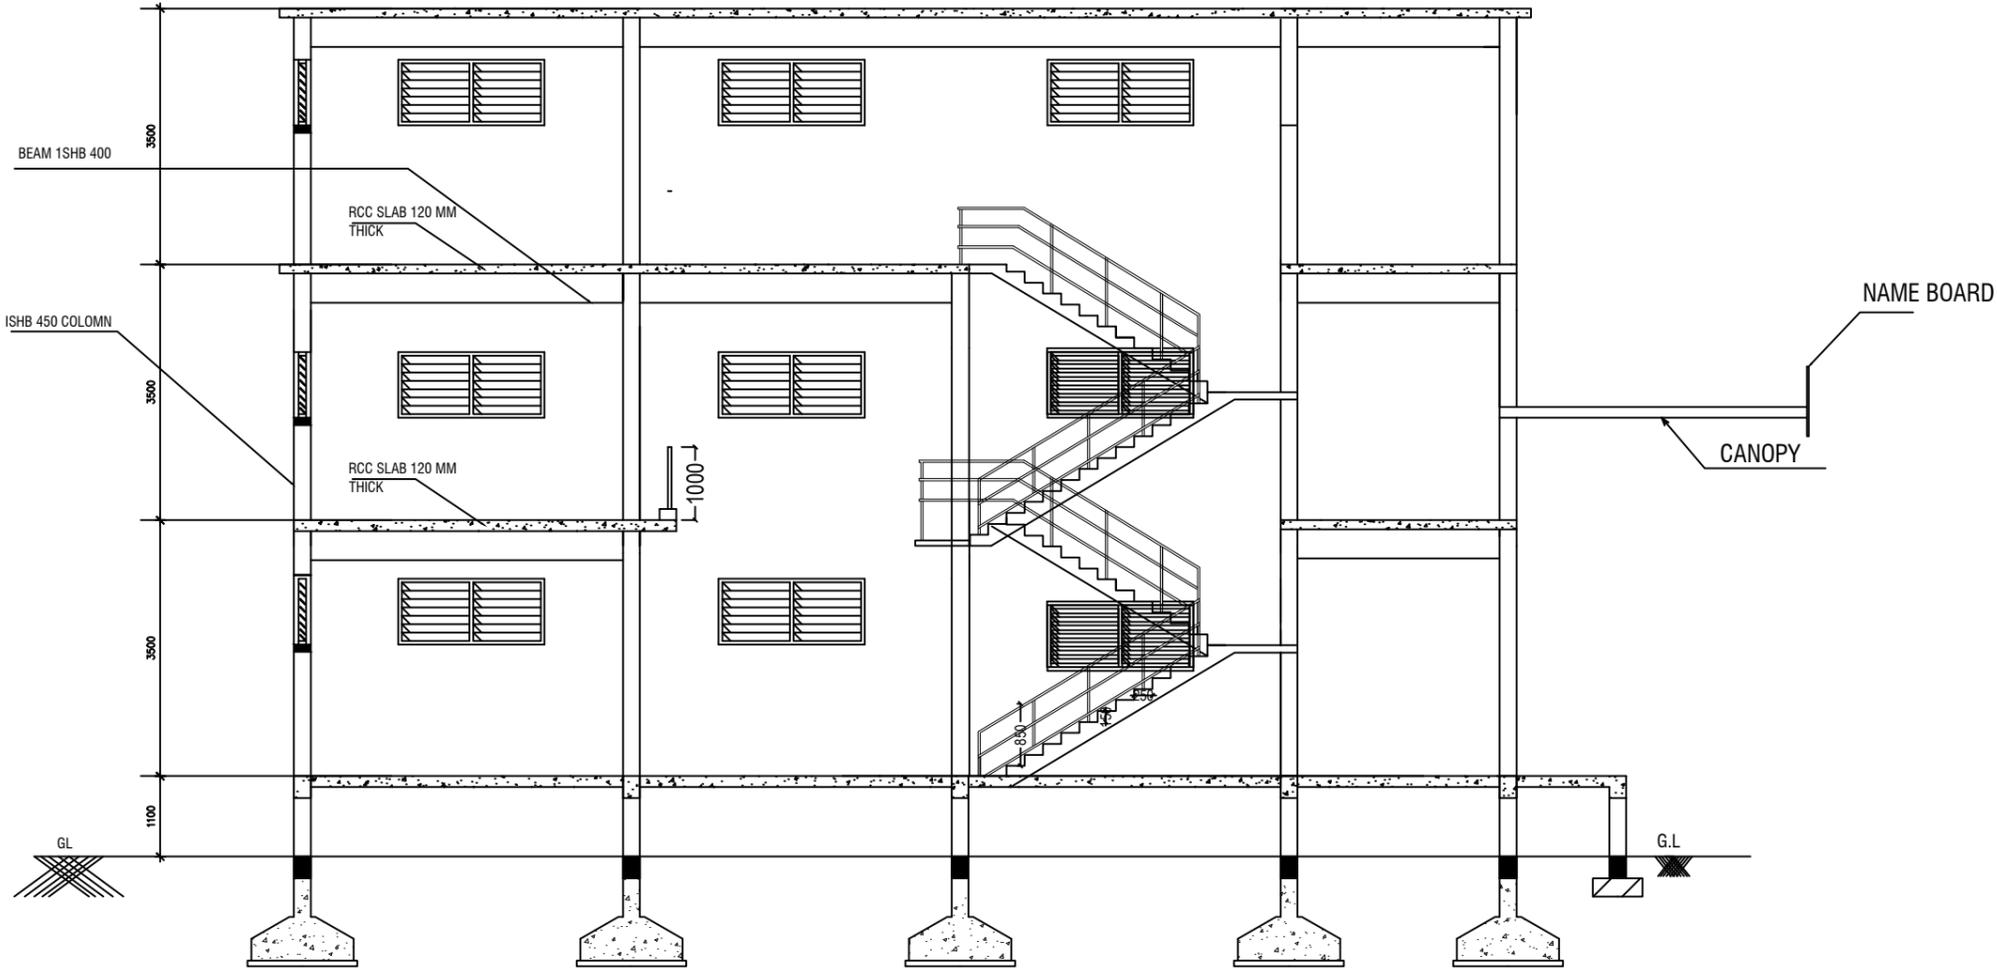

LEGEND

STEEL BEAM LAY OUT

R.NO	DATE	DESCRIPTION	DRAWN	CHKD.

REVISIONS

NOTES

1. This drawing is sole property of Pithavadian and Partners' and must not be reproduced or altered either in full or in part by anyone without consent from us or be passed to any individual or company not authorised by us.
2. Any discrepancy in the drawing should be brought to the immediate attention of the Architect
3. All dimensions in millimeters and levels in meters.
4. Dimensions to be followed as indicated and not to be scaled

PROJECT

NAME:
PROPOSED GODOWN BLOCK AT PALAKKAD DAIRY


CLIENT: MRCMPU LTD
 CONSULTANT:

	DRAWING TITLE: SECTION Y-Y	JOB NO.:	
		DWG NO.:	
SHEET: A3	SCALE: 1:100	DESIGN	DRAWN
		NAME	
		SIGN	
		DATE	

ISSUED FOR: SCHEME TENDER INFORMATION APPROVAL CONSTRUCTION

ARCHITECTURE * INTERIORS * PLANNING * ENGINEERING * MANAGEMENT
M.DASAN INSTITUTE OF TECHNOLOGY
 ULLIYERI PO KOZHICKODE 673620

SCALE 1:100
 ALL DIMENSIONS ARE IN MILLIMETERS

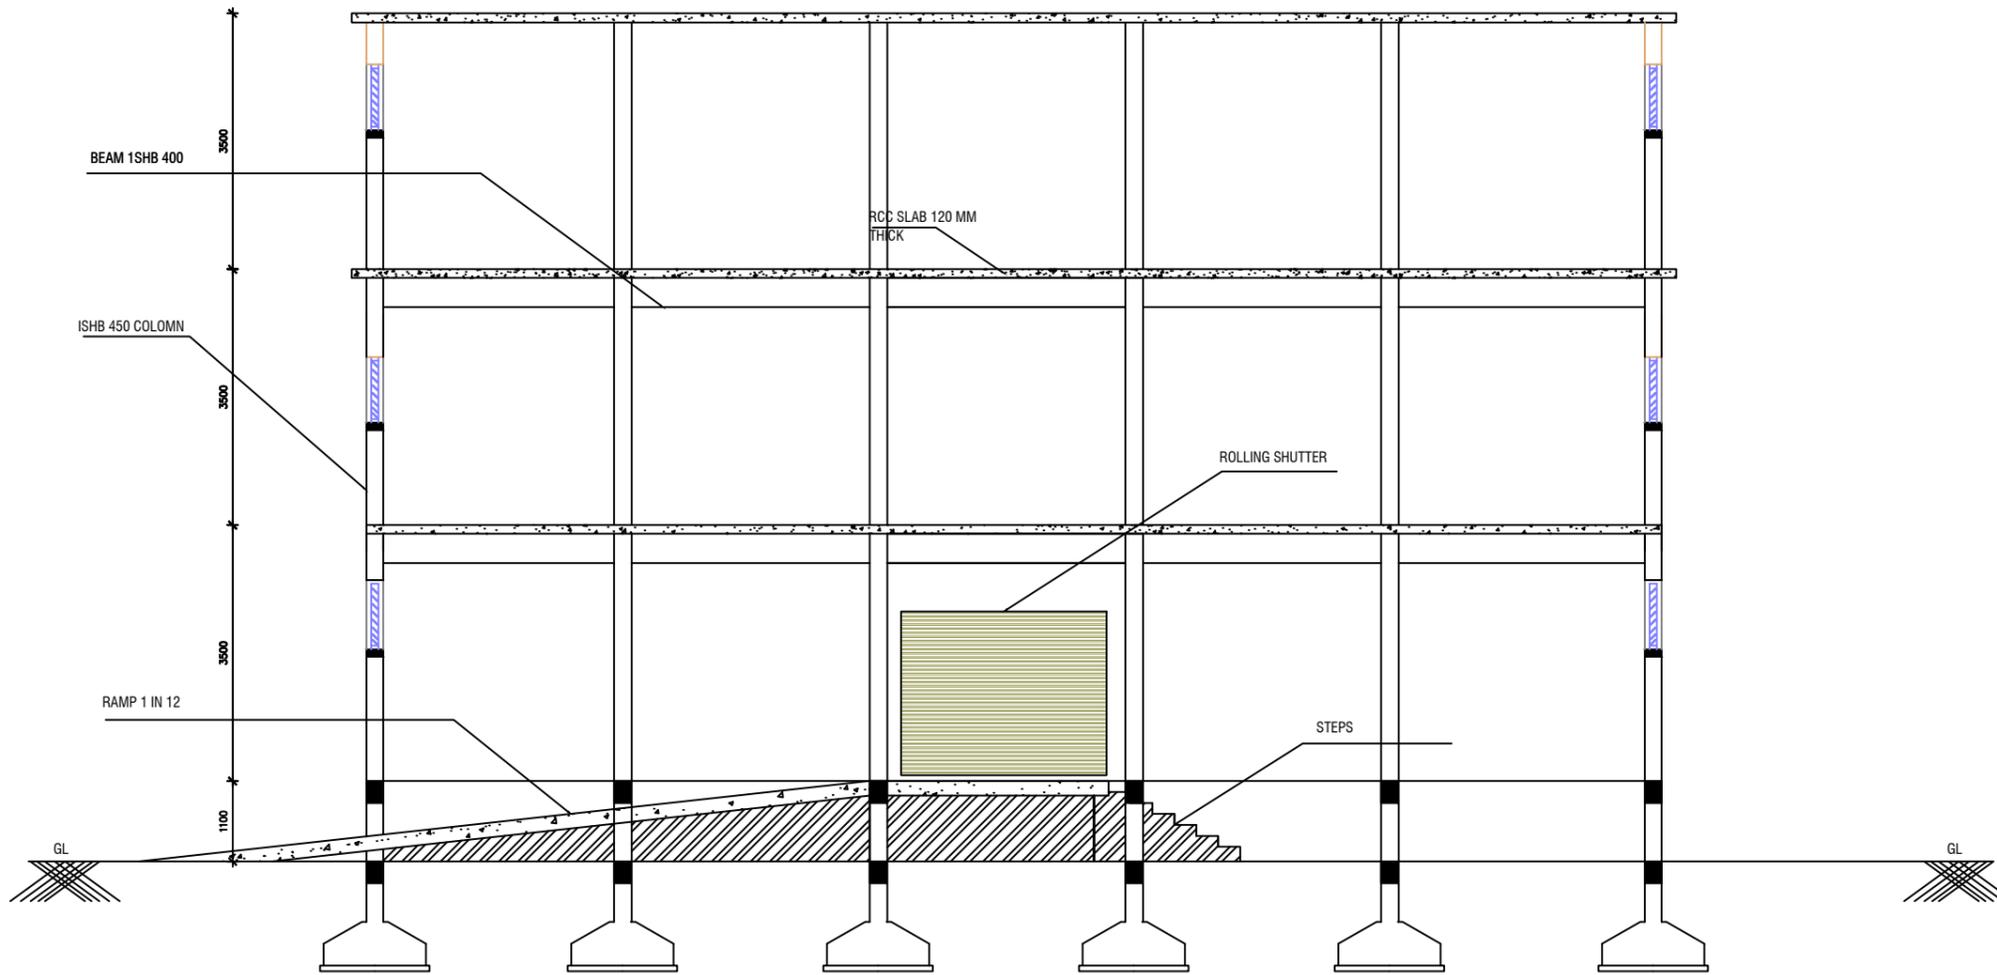

LEGEND

STEEL BEAM LAY OUT

R.NO	DATE	DESCRIPTION	DRAWN	CHKD.

REVISIONS

NOTES

1. This drawing is sole property of Pithavadian and Partners' and must not be reproduced or altered either in full or in part by anyone without consent from us or be passed to any individual or company not authorised by us.
2. Any discrepancy in the drawing should be brought to the immediate attention of the Architect
3. All dimensions in millimeters and levels in meters.
4. Dimensions to be followed as indicated and not to be scaled

PROJECT

NAME:
PROPOSED GODOWN BLOCK AT PALAKKAD DAIRY

CLIENT: MRCMPU LTD
 CONSULTANT:

	DRAWING TITLE: SECTION X-X	JOB NO.: [] [] [] [] [] []	
		DWG NO. [] [] [] []	REV. [] [] [] []
SHEET: A3	SCALE: 1:100	NAME [] [] [] []	DESIGN [] [] [] []
CAD FILE:	DATE [] [] [] []	DRAWN [] [] [] []	CHKD. [] [] [] []

ISSUED FOR: SCHEME TENDER INFORMATION APPROVAL CONSTRUCTION

ARCHITECTURE * INTERIORS * PLANNING * ENGINEERING * MANAGEMENT
M.DASAN INSTITUTE OF TECHNOLOGY
 ULLIYERI PO KOZHICKODE 673620

SCALE 1:100
 ALL DIMENSIONS ARE IN MILLIMETERS

LEGEND

STEEL BEAM LAY OUT

R.NO	DATE	DESCRIPTION	DRAWN	CHKD.

REVISIONS

NOTES

1. This drawing is sole property of Pithavadian and Partners' and must not be reproduced or altered either in full or in part by anyone without consent from us or be passed to any individual or company not authorised by us.
2. Any discrepancy in the drawing should be brought to the immediate attention of the Architect
3. All dimensions in millimeters and levels in meters.
4. Dimensions to be followed as indicated and not to be scaled

PROJECT

NAME:
PROPOSED GODOWN BLOCK AT PALAKKAD DAIRY

CLIENT: MRCMPU LTD
 CONSULTANT:

	DRAWING TITLE:		JOB NO.:	
	SECOND FLOOR PLAN		DWG NO.	REV.
			DESIGN	DRAWN
	SHEET: A3	NAME		
SCALE: 1:100	SIGN			
CAD FILE:	DATE			


ISSUED FOR SCHEME TENDER INFORMATION APPROVAL CONSTRUCTION

ARCHITECTURE * INTERIORS * PLANNING * ENGINEERING * MANAGEMENT


M.DASAN INSTITUTE OF TECHNOLOGY
 ULLIYERI PO KOZHICKODE 673620

SCALE 1:100

ALL DIMENSIONS ARE IN MILLIMETERS

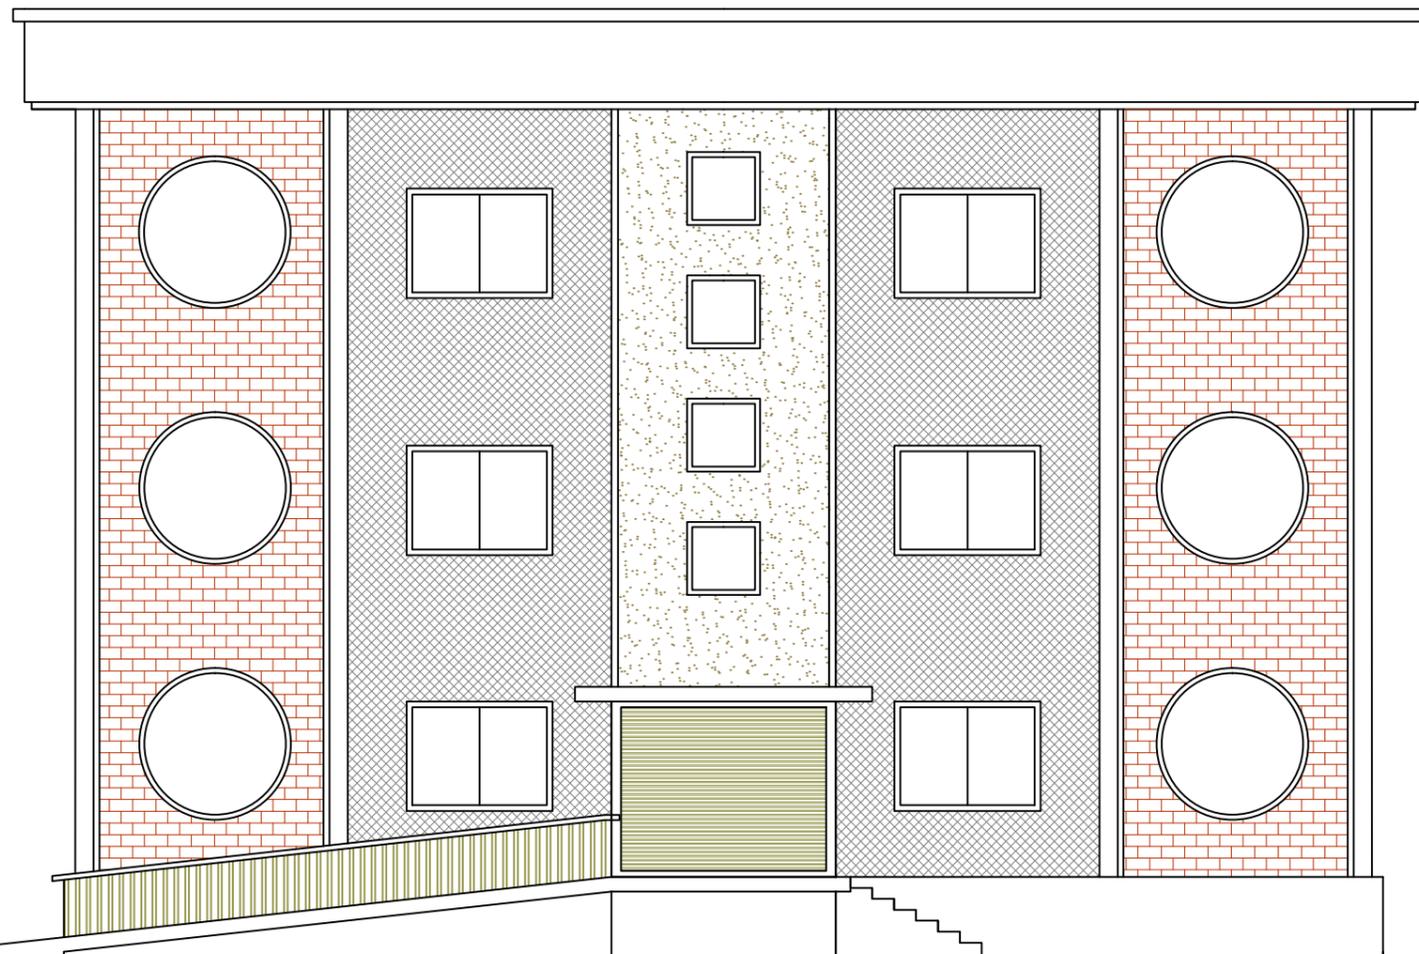

ELEVATION

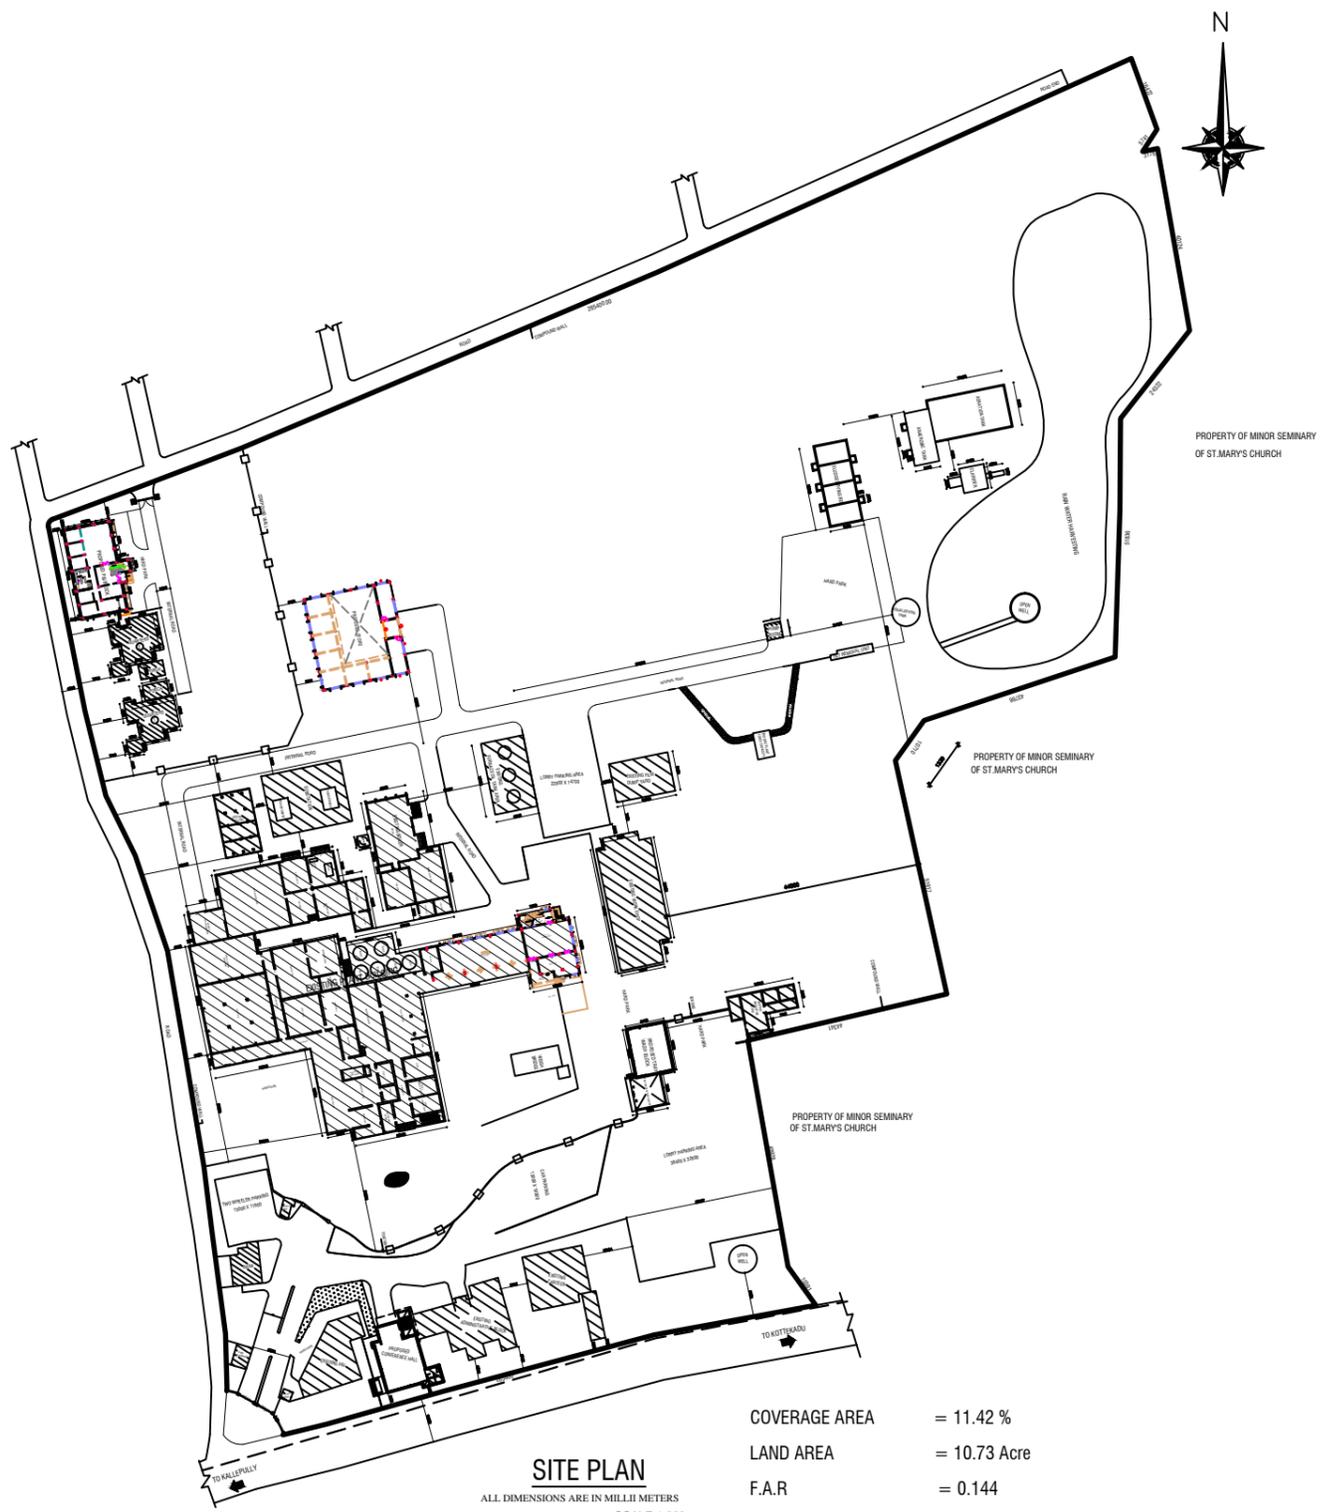

SITE PLAN
 ALL DIMENSIONS ARE IN MILLI METERS
 SCALE 1:800

COVERAGE AREA	= 11.42 %
LAND AREA	= 10.73 Acre
F.A.R	= 0.144




SITE LAYOUT

SCALE 1:50

ALL DIMENSIONS ARE IN MILLIMETERS



PROPOSED GODOWN BLOCK AT PALAKKAD DAIRY

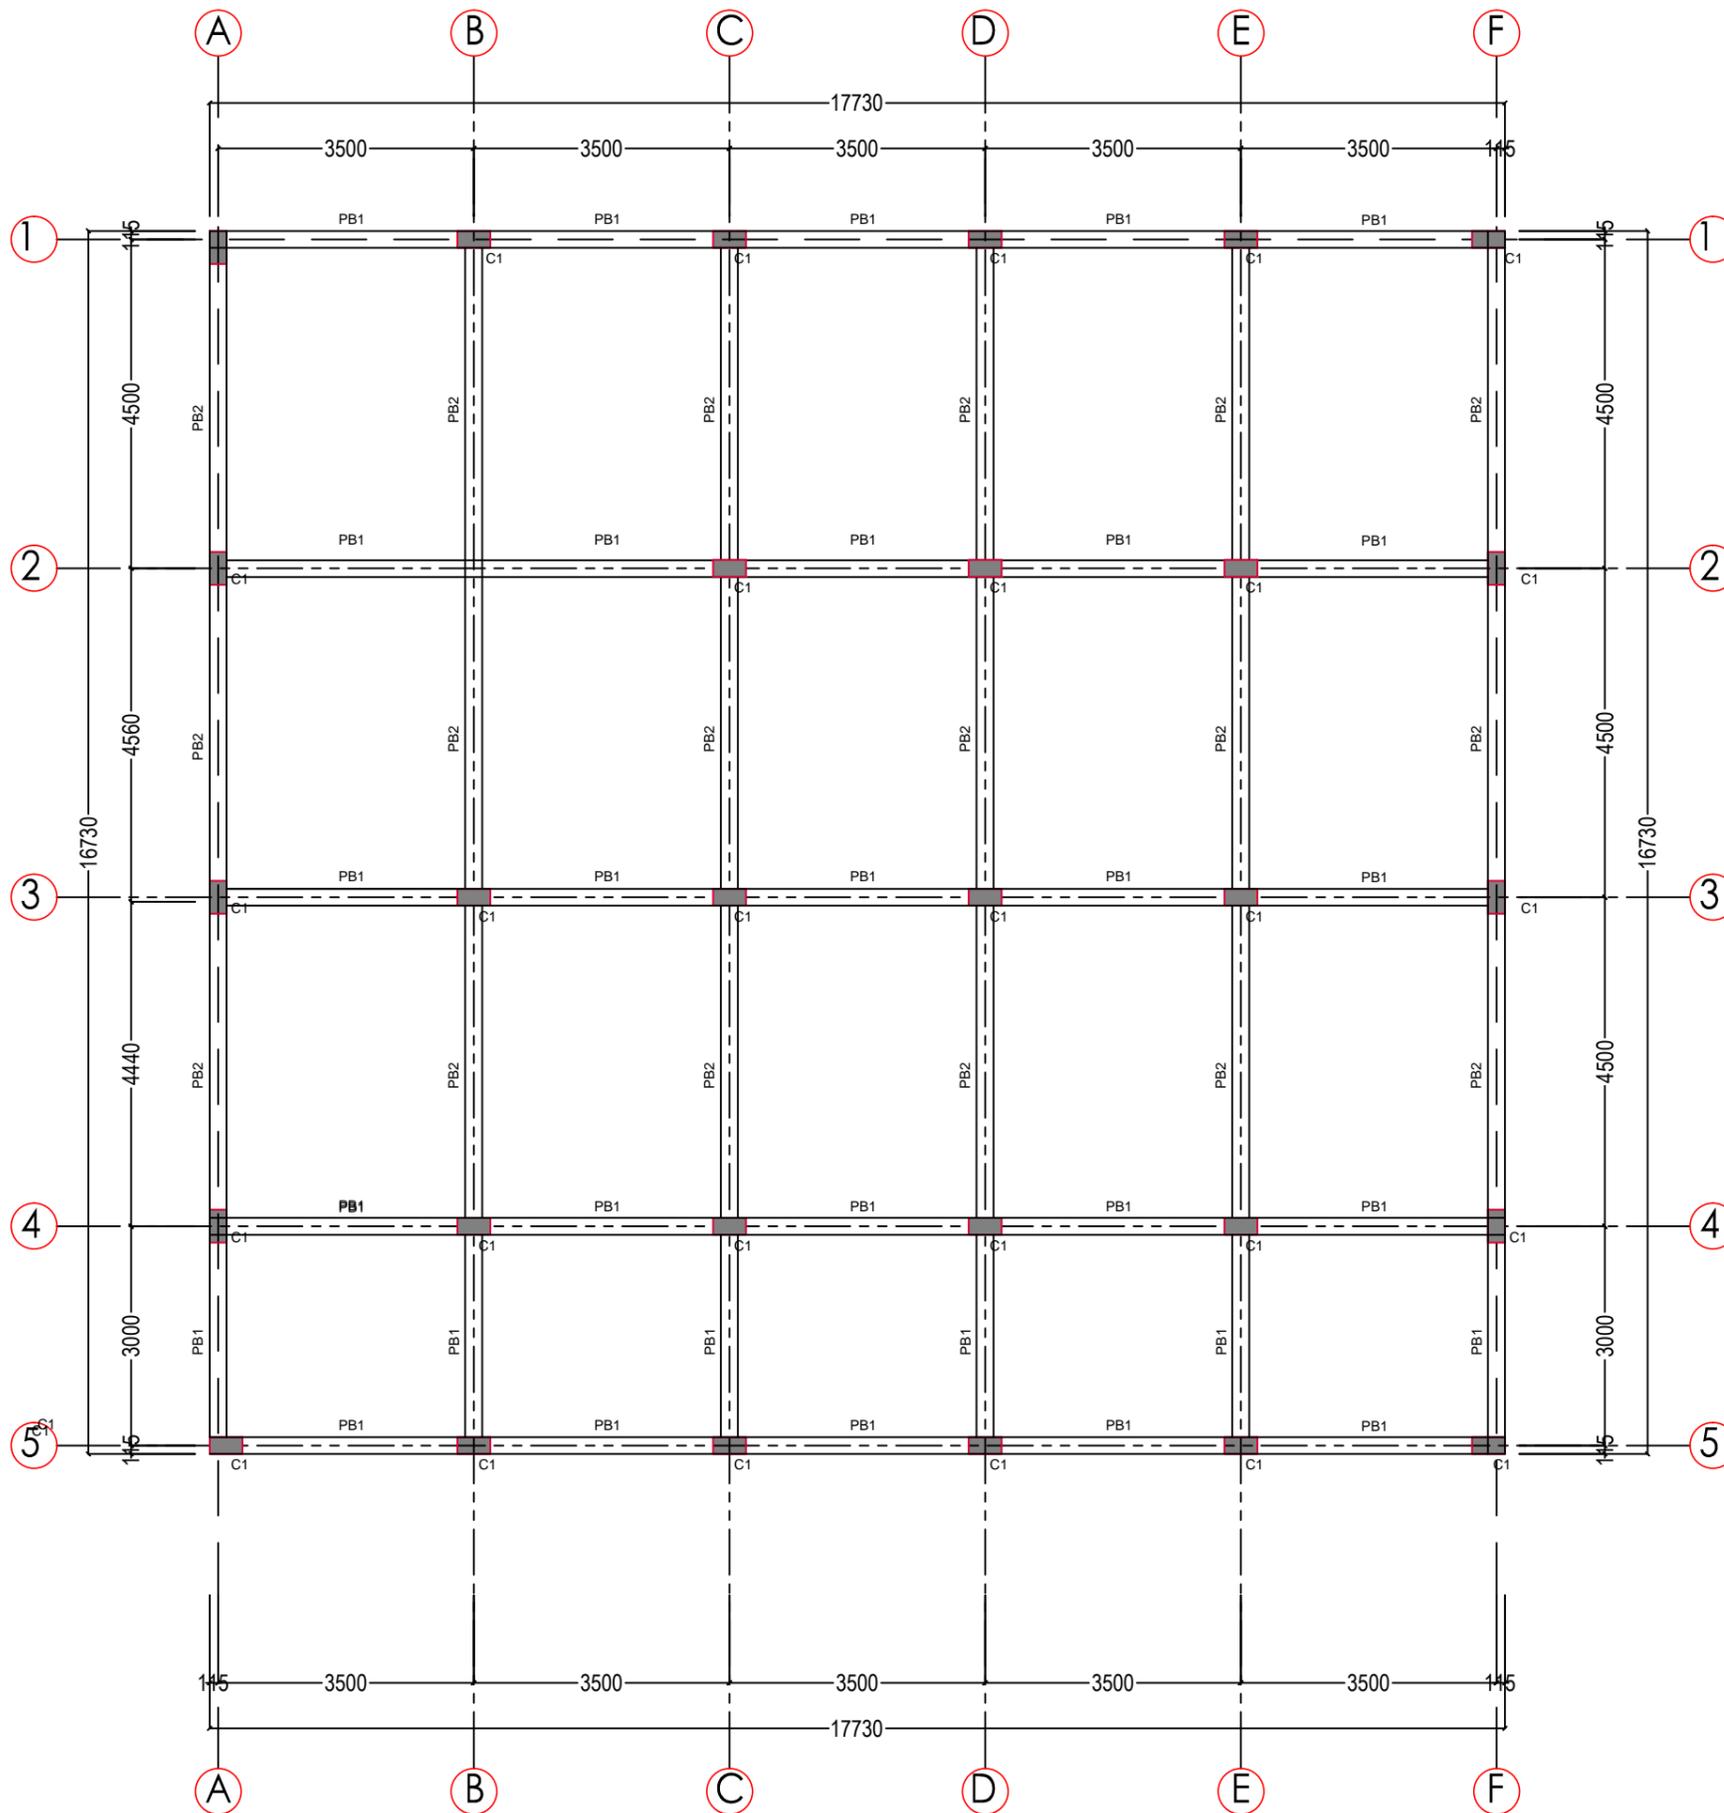

LEGEND

PLINTH BEAM LAY OUT

R.NO	DATE	DESCRIPTION	DRAWN	CHKD.

REVISIONS

NOTES

1. This drawing is sole property of Pithavadian and Partners' and must not be reproduced or altered either in full or in part by anyone without consent from us or be passed to any individual or company not authorised by us.
2. Any discrepancy in the drawing should be brought to the immediate attention of the Architect
3. All dimensions in millimeters and levels in meters.
4. Dimensions to be followed as indicated and not to be scaled

PROJECT

NAME:
PROPOSED GODOWN BLOCK AT PALAKKAD DAIRY

CLIENT: MRCMPU LTD
CONSULTANT:



DRAWING TITLE:

JOB NO.	
DWG NO.	
REV.	
DESIGN	DRAWN
NAME	
SIGN	
DATE	

SHEET: A3

SCALE: 1:100

CAD FILE:

ISSUED FOR SCHEME TENDER INFORMATION APPROVAL CONSTRUCTION


ARCHITECTURE * INTERIORS * PLANNING * ENGINEERING * MANAGEMENT

M.DASAN INSTITUTE OF TECHNOLOGY
ULLIYERI PO KOZHICKODE 673620

SCALE 1:100

ALL DIMENSIONS ARE IN MILLIMETERS

PROPOSED GODOWN BLOCK AT PALAKKAD DAIRY

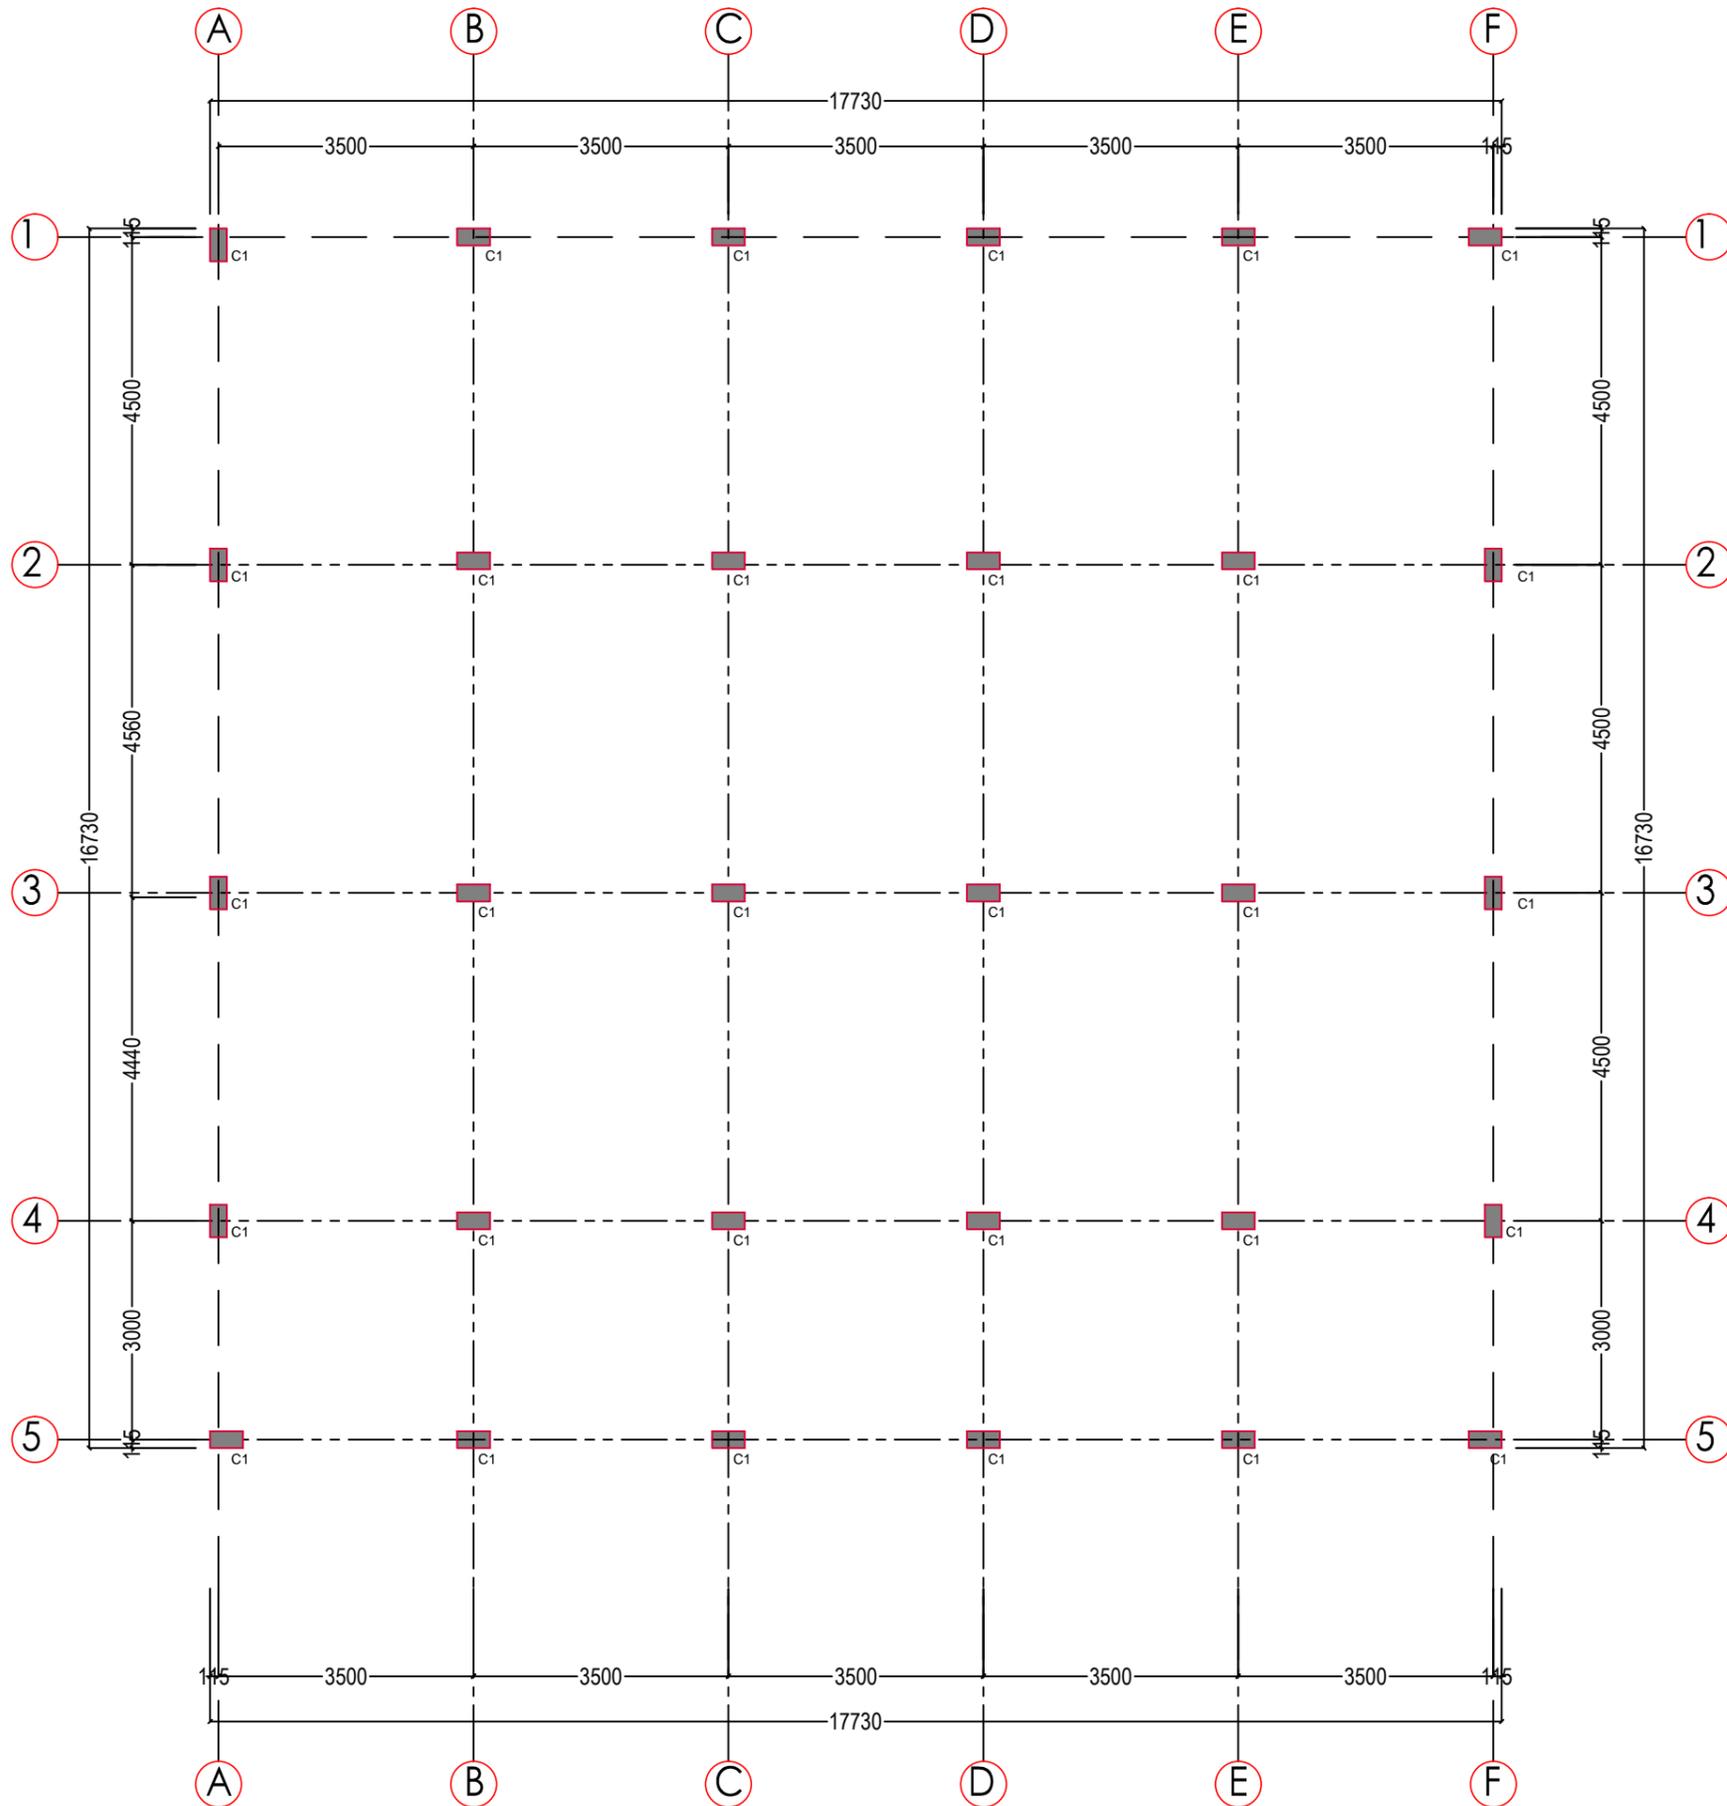

LEGEND

COLUMN LAY OUT

R.NO	DATE	DESCRIPTION	DRAWN	CHKD.

REVISIONS


NOTES

1. This drawing is sole property of Pithavadian and Partners and must not be reproduced or altered either in full or in part by anyone without consent from us or be passed to any individual or company not authorised by us.
2. Any discrepancy in the drawing should be brought to the immediate attention of the Architect
3. All dimensions in millimeters and levels in meters.
4. Dimensions to be followed as indicated and not to be scaled

PROJECT

NAME:
PROPOSED GODOWN BLOCK AT PALAKKAD DAIRY

CLIENT: MRCMPU LTD
CONSULTANT:

 


DRAWING TITLE:		JOB NO:	
		DWG NO:	
		REV:	
		DESIGN	
		DRAWN	
		CHKD.	
NAME			
SIGN			
DATE			

SHEET: A3
SCALE: 1:100

CAD FILE:
ISSUED FOR SCHEME TENDER INFORMATION APPROVAL CONSTRUCTION

ARCHITECTURE * INTERIORS * PLANNING * ENGINEERING * MANAGEMENT
M.DASAN INSTITUTE OF TECHNOLOGY
ULLIYERI PO KOZHICKODE 673620

Plinth Area : 296.62 SQ.M
SCALE 1:100
ALL DIMENSIONS ARE IN MILLIMETERS

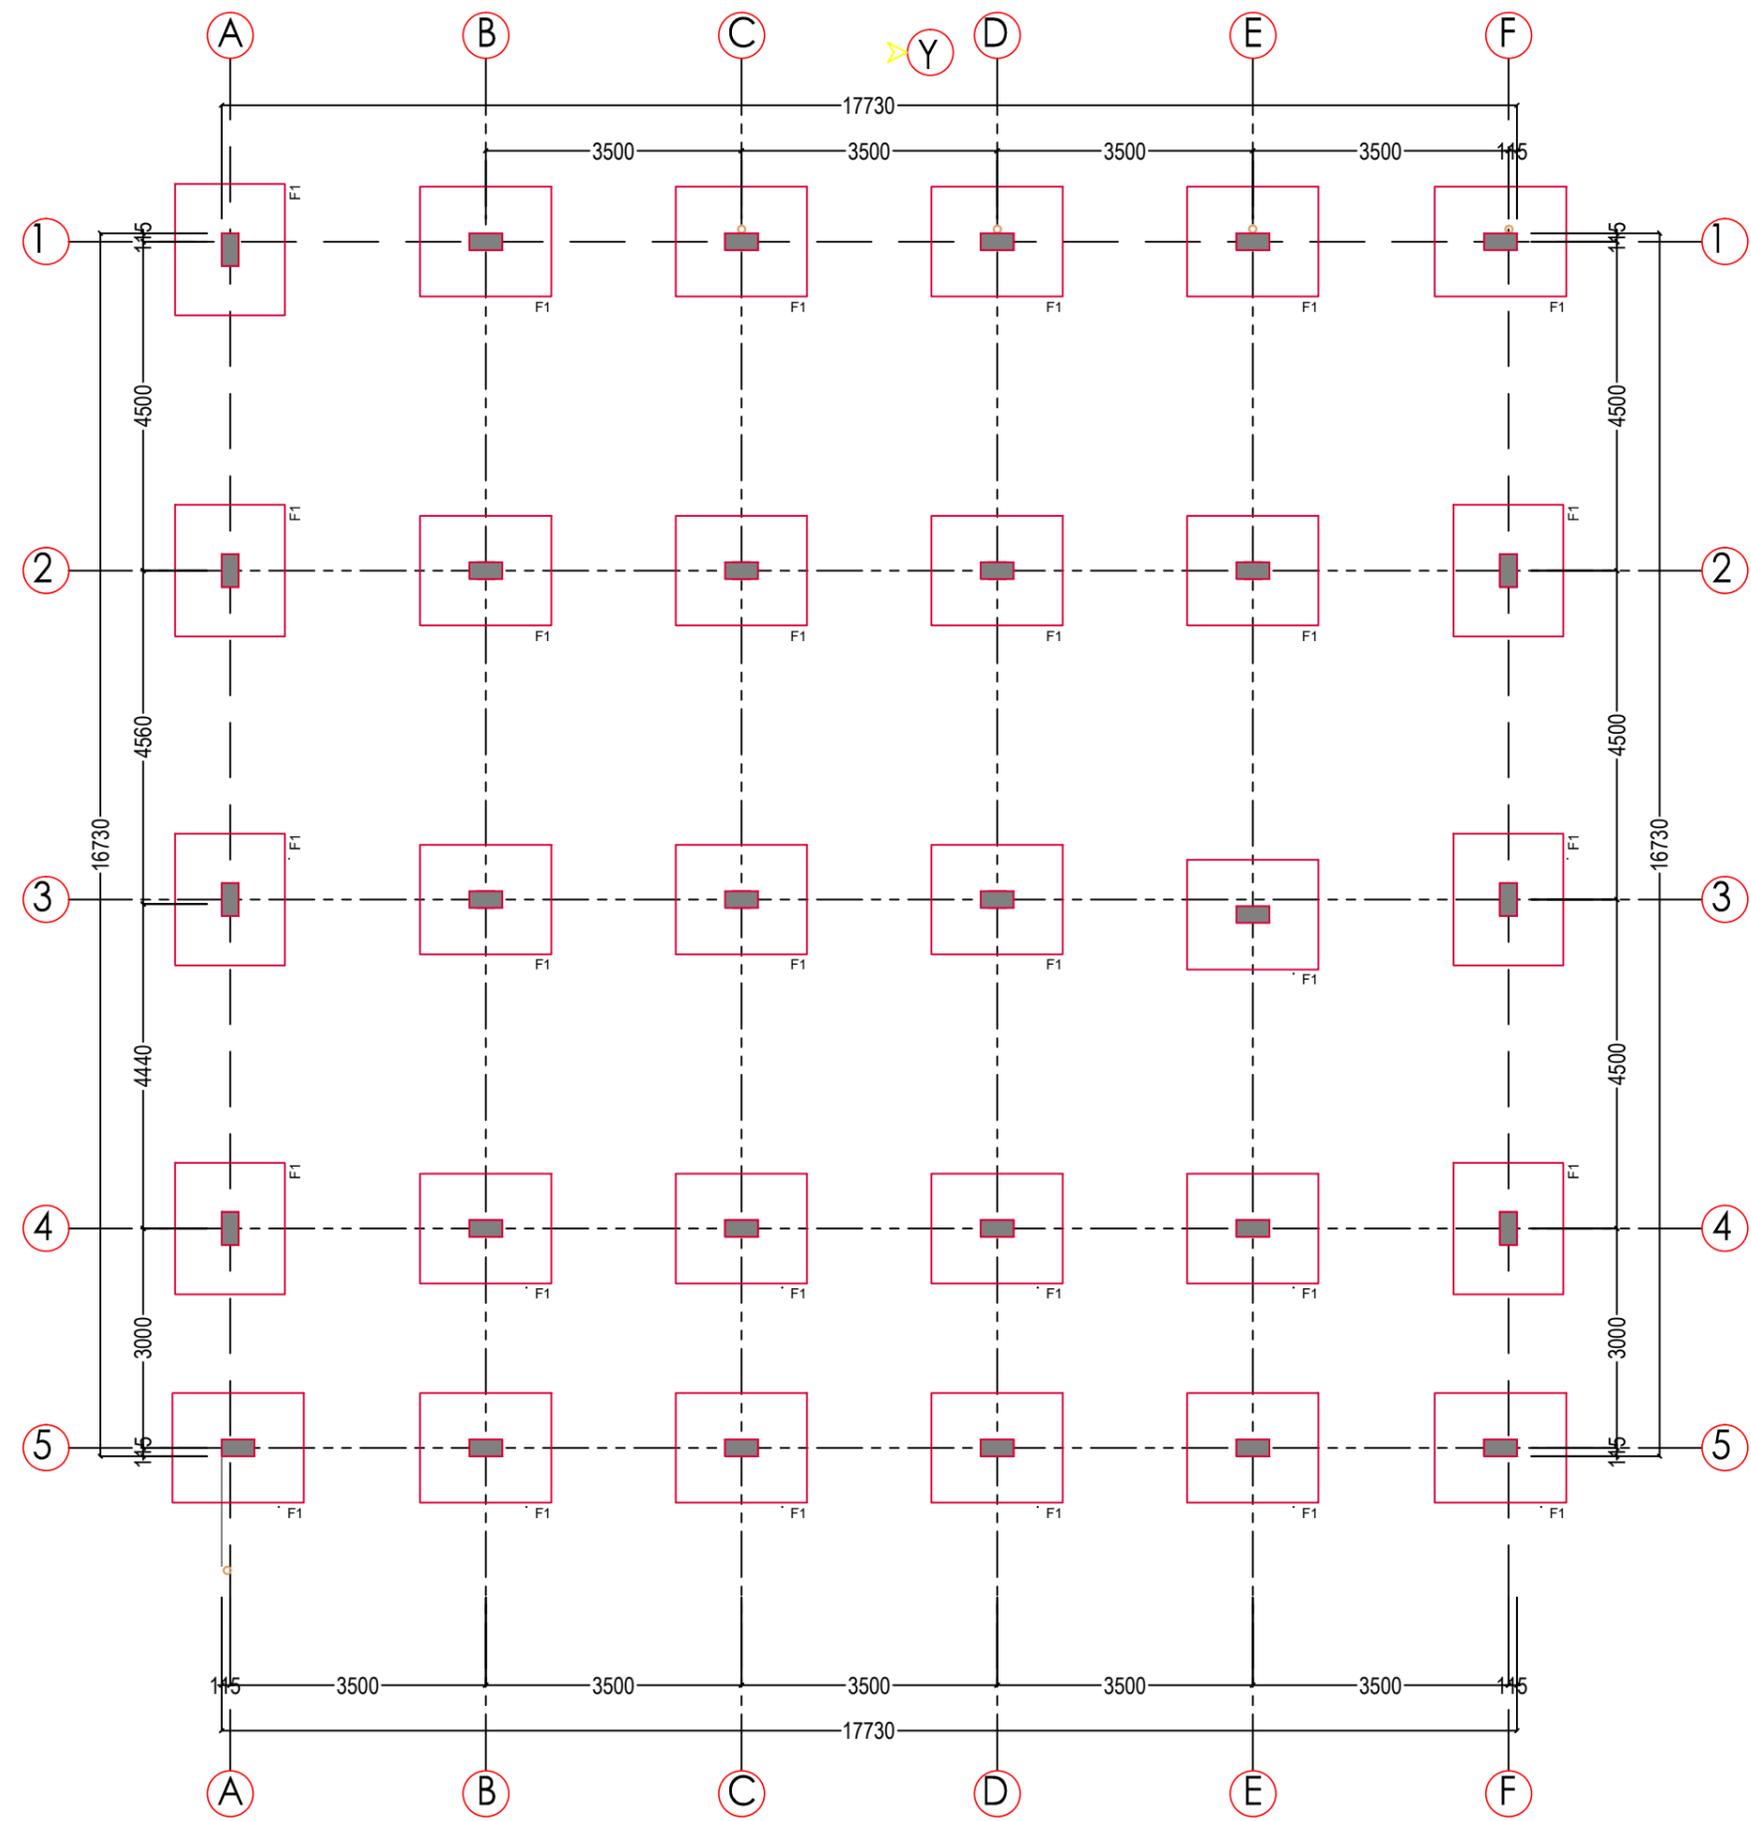

LEGEND

FOOTING LAY OUT

R.NO	DATE	DESCRIPTION	DRAWN	CHKD.

REVISIONS

NOTES

- 1.This drawing is sole property of Pithavadian and Partners' and must not be reproduced or altered either in full or in part by anyone without consent from us or be passed to any individual or company not authorised by us.
2. Any discrepancy in the drawing should be brought to the immediate attention of the Architect
3. All dimensions in millimeters and levels in meters.
4. Dimensions to be followed as indicated and not to be scaled

PROJECT

NAME:
PROPOSED GODOWN BLOCK AT PALAKKAD DAIRY

CLIENT: MRCMPU LTD
 CONSULTANT:

	DRAWING TITLE:	JOB NO.:	
		DWG NO.:	
SHEET: A3	SCALE: 1:100	DESIGN	DRAWN
		NAME	
		SIGN	
		DATE	

CAD FILE:
 ISSUED FOR SCHEME TENDER INFORMATION APPROVAL CONSTRUCTION

ARCHITECTURE * INTERIORS * PLANNING * ENGINEERING * MANAGEMENT
M.DASAN INSTITUTE OF TECHNOLOGY
 ULLIYERI PO KOZHICKODE 673620

Plinth Area : 296.62 SQ.M
 SCALE 1:100
 ALL DIMENSIONS ARE IN MILLIMETERS