

# GROUND FLOOR

## SPECIFICATION

1. FOUNDATION :- as per structural design
2. SUPERSTRUCTURE:-r.c.c framed structure.
3. WALLS :- good quality country burnt bricks
4. PLASTERING :- with cement mortar.
5. INSIDE TOILET WALLS:- glazed tiles upto door height.
6. INSIDE TOILET FLOOR:-flooring with antiskid tiles
7. FLOORING:-lobby, staircase and rooms with mat finish vitrified tiles
8. PAINTING :-inside with plastic emulsion over cement putty. Out side with weather shield paint
9. STEEL BARS AND GRILLS :- with enamel paints over prime coat

## JOINERY DETAILS

- D 220 - DOUBLE DOOR 220X 250
- D 150 - DOUBLE DOOR 150X 250
- D 180 - DOUBLE DOOR 180X 250
- D 120 - DOOR 120X 250
- TD 80 - TOILET DOOR 80 X 210
- FG - FIXED GLASS 125X 210
- W - WINDOW 150X 210
- W1 - WINDOW 135X 210
- V - VENTILLATOR 120X 60
- V1 - VENTILLATOR 233X 60
- V2 - VENTILLATOR 150X 60

## AREA STATEMENT

GROUND FLOOR	:	413.00 SQ.M
FIRST FLOOR	:	390.00 SQ.M
SECOND FLOOR	:	209.00 SQ.M
TERRACE FLOOR	:	42.00 SQ.M
<b>TOTAL AREA</b>	<b>:</b>	<b>1054.00 SQ.M</b>

NO	DATE	PREVIOUS REFERENCE	CA

Project:

# PREMETRIC HOSTEL AT NENMENI

## GROUND FLOOR PLAN

Scale : 1:100	DRG NO:	SHEET No.
DATE : 13.06.2019	AR No. 160/17 (D) - REV	2/10

FILE NO: CA /145/2017


ALL DIMENSIONS ARE IN CMS

GOVERNMENT OF KERALA  
PUBLIC WORKS DEPARTMENT  
OFFICE OF THE CHIEF ARCHITECT  
THIRUVANANTHAPURAM 695 033

### Revision details

Sl.No.	Date	Particulars	CA
01	05.06.17	AR No. 103/17 (S) (REVISED)	
02	13.09.17	AR No. 160/17 (D)	

	NAME	DESIGNATION	SIGNATURE
Drawn by	MayaRani R.	II Gr. Archt. D Man.	
Checked & Designed by	Jose D.	Deputy Architect (HG)	
Modified by	Anilkumar P.	Senior Architect (HG)	
Reviewed by	Girish V.S	Deputy Chief Architect	
Approved by	Rajeev P.S	Chief Architect	

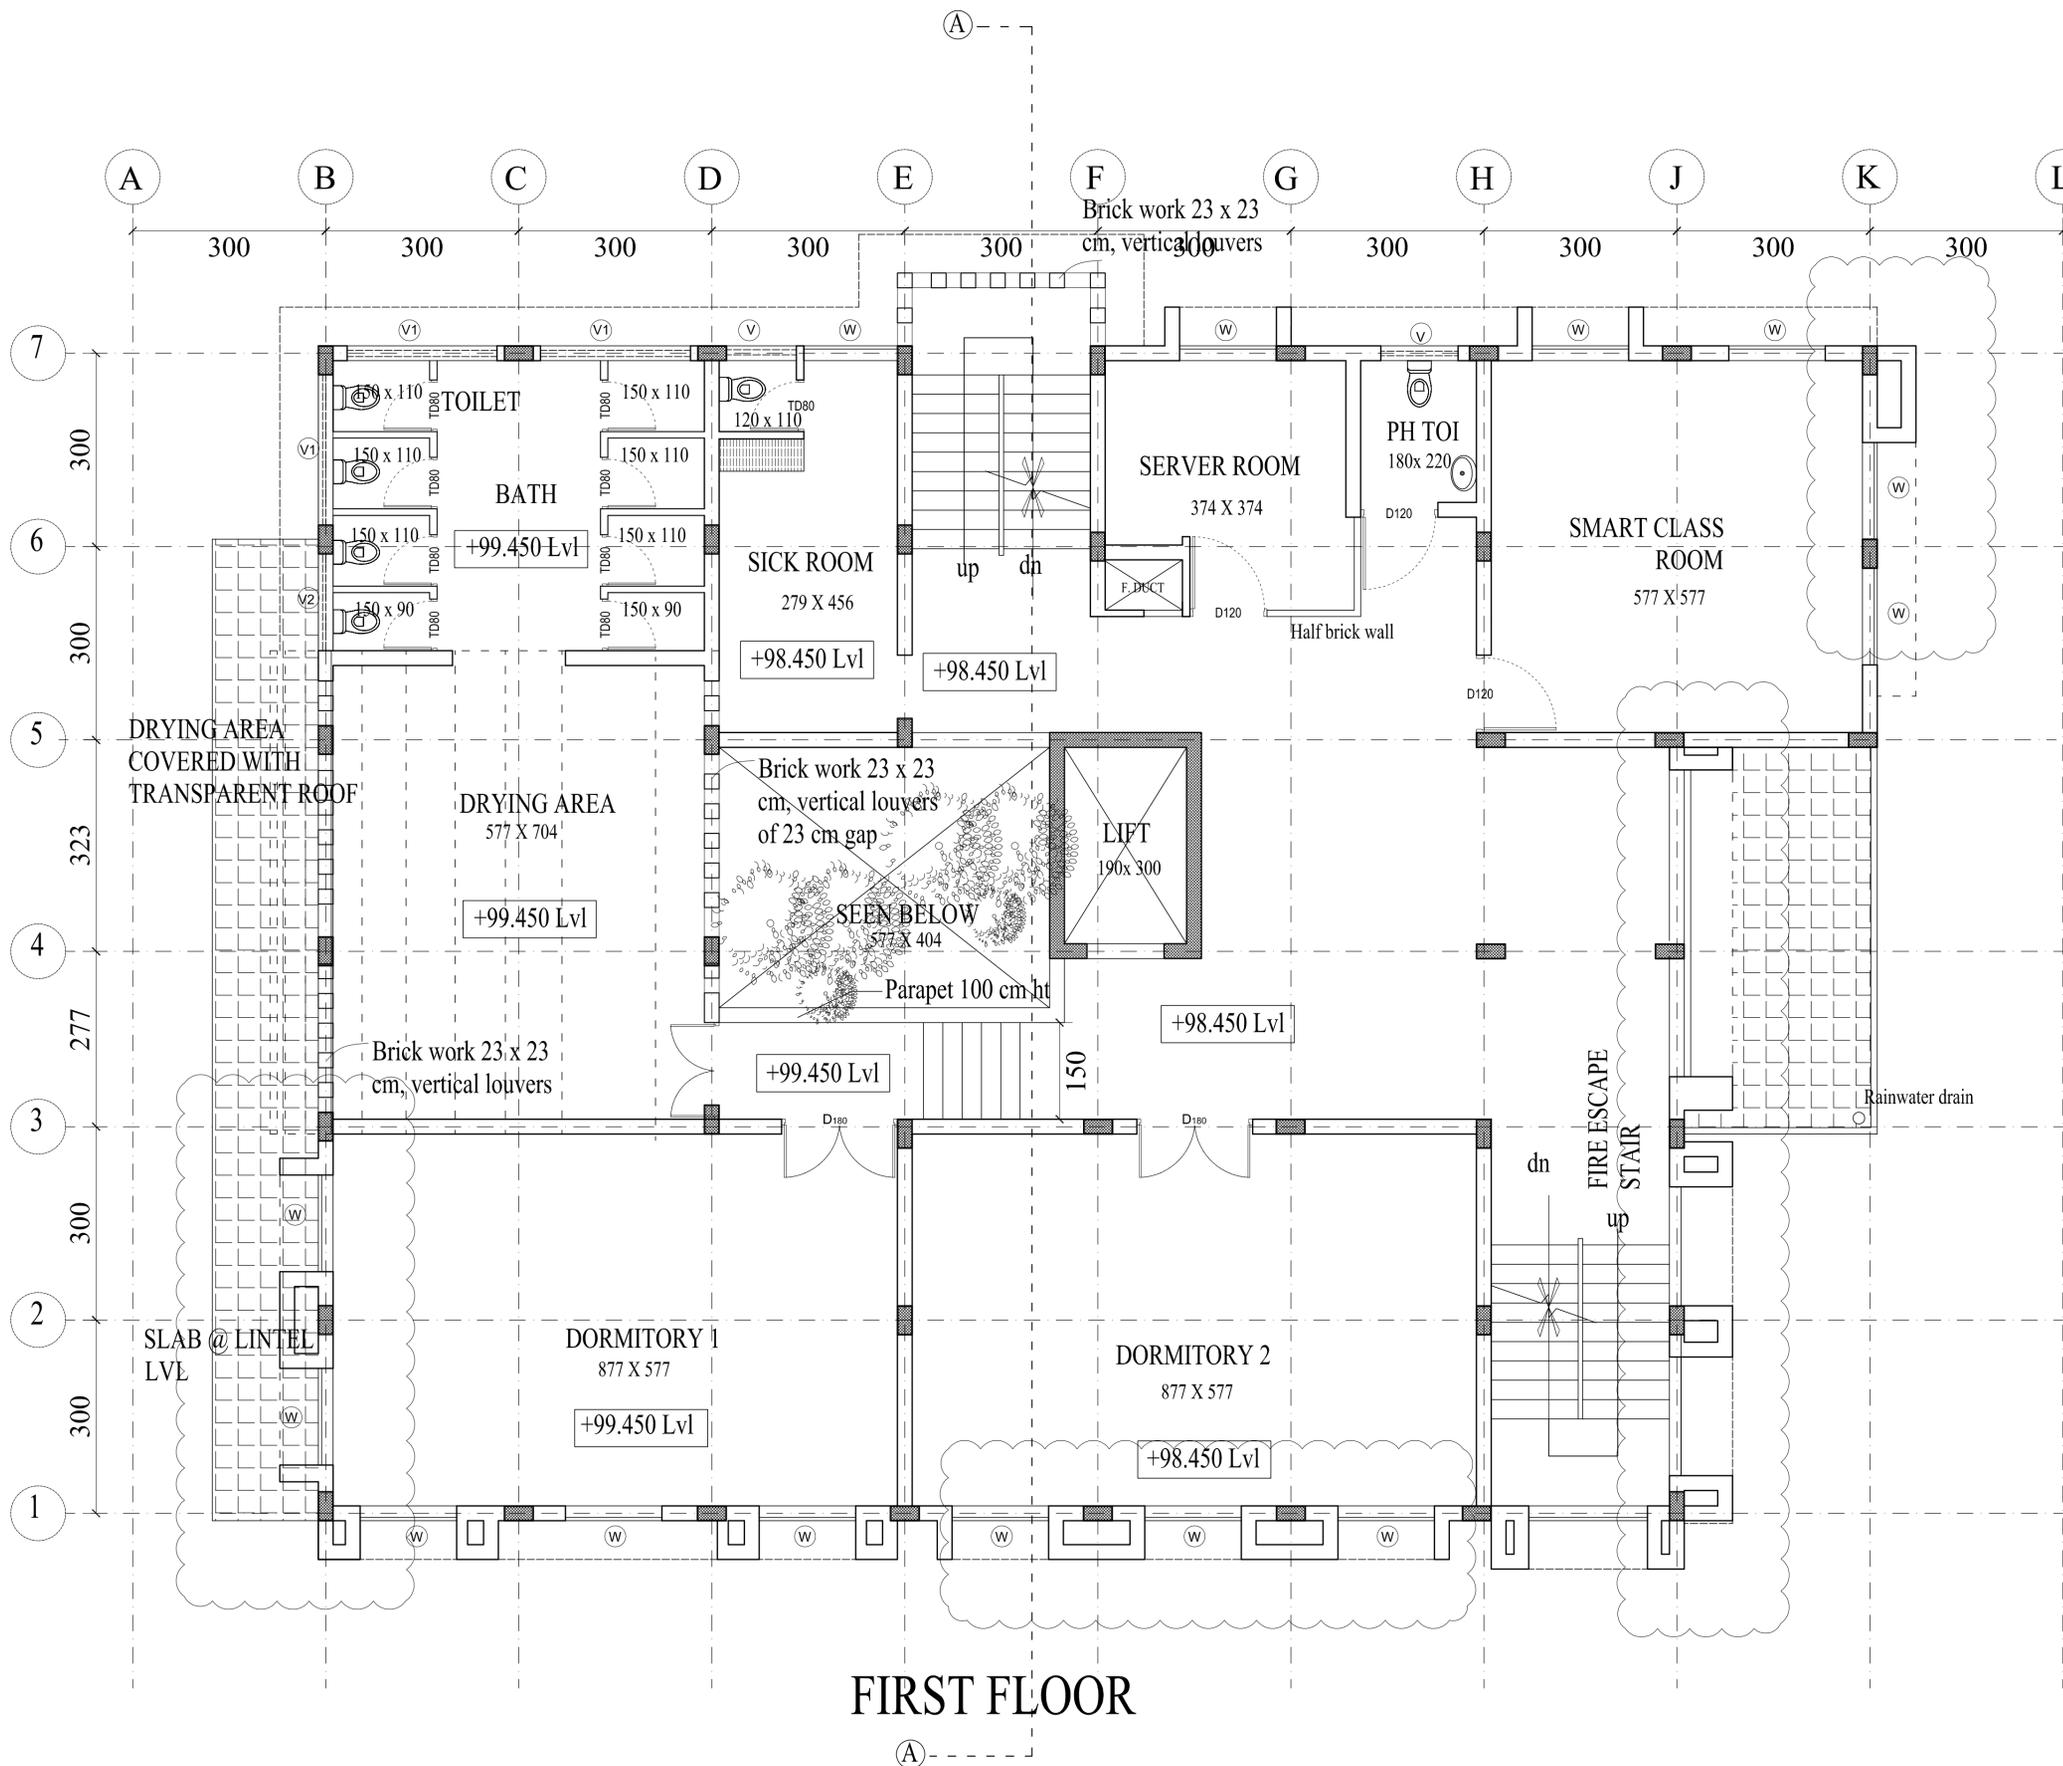

**FIRST FLOOR**

**SPECIFICATION**

1. FOUNDATION :- as per structural design
2. SUPERSTRUCTURE:-r.c.c framed structure.
3. WALLS :- good quality country burnt bricks
4. PLASTERING :- with cement mortar.
5. INSIDE TOILET WALLS:- glazed tiles upto door height.
6. INSIDE TOILET FLOOR:-flooring with antiskid tiles
7. FLOORING:-lobby, staircase and rooms with mat finish vitrified tiles
8. PAINTING :-inside with plastic emulsion over cement putty. Out side with weather shield paint
9. STEEL BARS AND GRILLS :- with enamel paints over prime coat

**JOINERY DETAILS**

- D 220 - DOUBLE DOOR 220X 250
- D 150 - DOUBLE DOOR 150X 250
- D 180 - DOUBLE DOOR 180X 250
- D 120 - DOOR 120X 250
- TD 80 - TOILET DOOR 80 X 210
- FG - FIXED GLASS 125X 210
- W - WINDOW 150X 210
- W1 - WINDOW 135X 210
- V - VENTILLATOR 120X 60
- V1 - VENTILLATOR 233X 60
- V2 - VENTILLATOR 150X 60

**AREA STATEMENT**

GROUND FLOOR	:	413.00 SQ.M
FIRST FLOOR	:	390.00 SQ.M
SECOND FLOOR	:	209.00 SQ.M
TERRACE FLOOR	:	42.00 SQ.M
<b>TOTAL AREA</b>	<b>:</b>	<b>1054.00 SQ.M</b>

NO	DATE	PREVIOUS REFERENCE	CA

**Project:**  
**PREMETRIC HOSTEL AT NENMENI**

**FIRST FLOOR PLAN**

Scale : 1:100	DRG NO:	SHEET No.
DATE : 13.06.2019	AR No. 160/17 (D) - REV	3/10

**FILE NO: CA /145/2017**


ALL DIMENSIONS ARE IN CMS

GOVERNMENT OF KERALA  
PUBLIC WORKS DEPARTMENT  
OFFICE OF THE CHIEF ARCHITECT  
THIRUVANANTHAPURAM 695 033

**Revision details**

Sl.No.	Date	Particulars	CA
01	05.06.17	AR No. 103/17 (S) (REVISED)	
02	13.09.17	AR No. 160/17 (D)	

	NAME	DESIGNATION	SIGNATURE
Drawn by	MayaRani R.	II Gr. Archt. D Man.	
Checked & Designed by	Jose D.	Deputy Architect (HG)	
Modified by	Anilkumar P.	Senior Architect (HG)	
Reviewed by	Girish V.S	Deputy Chief Architect	
Approved by	Rajeev P.S	Chief Architect	

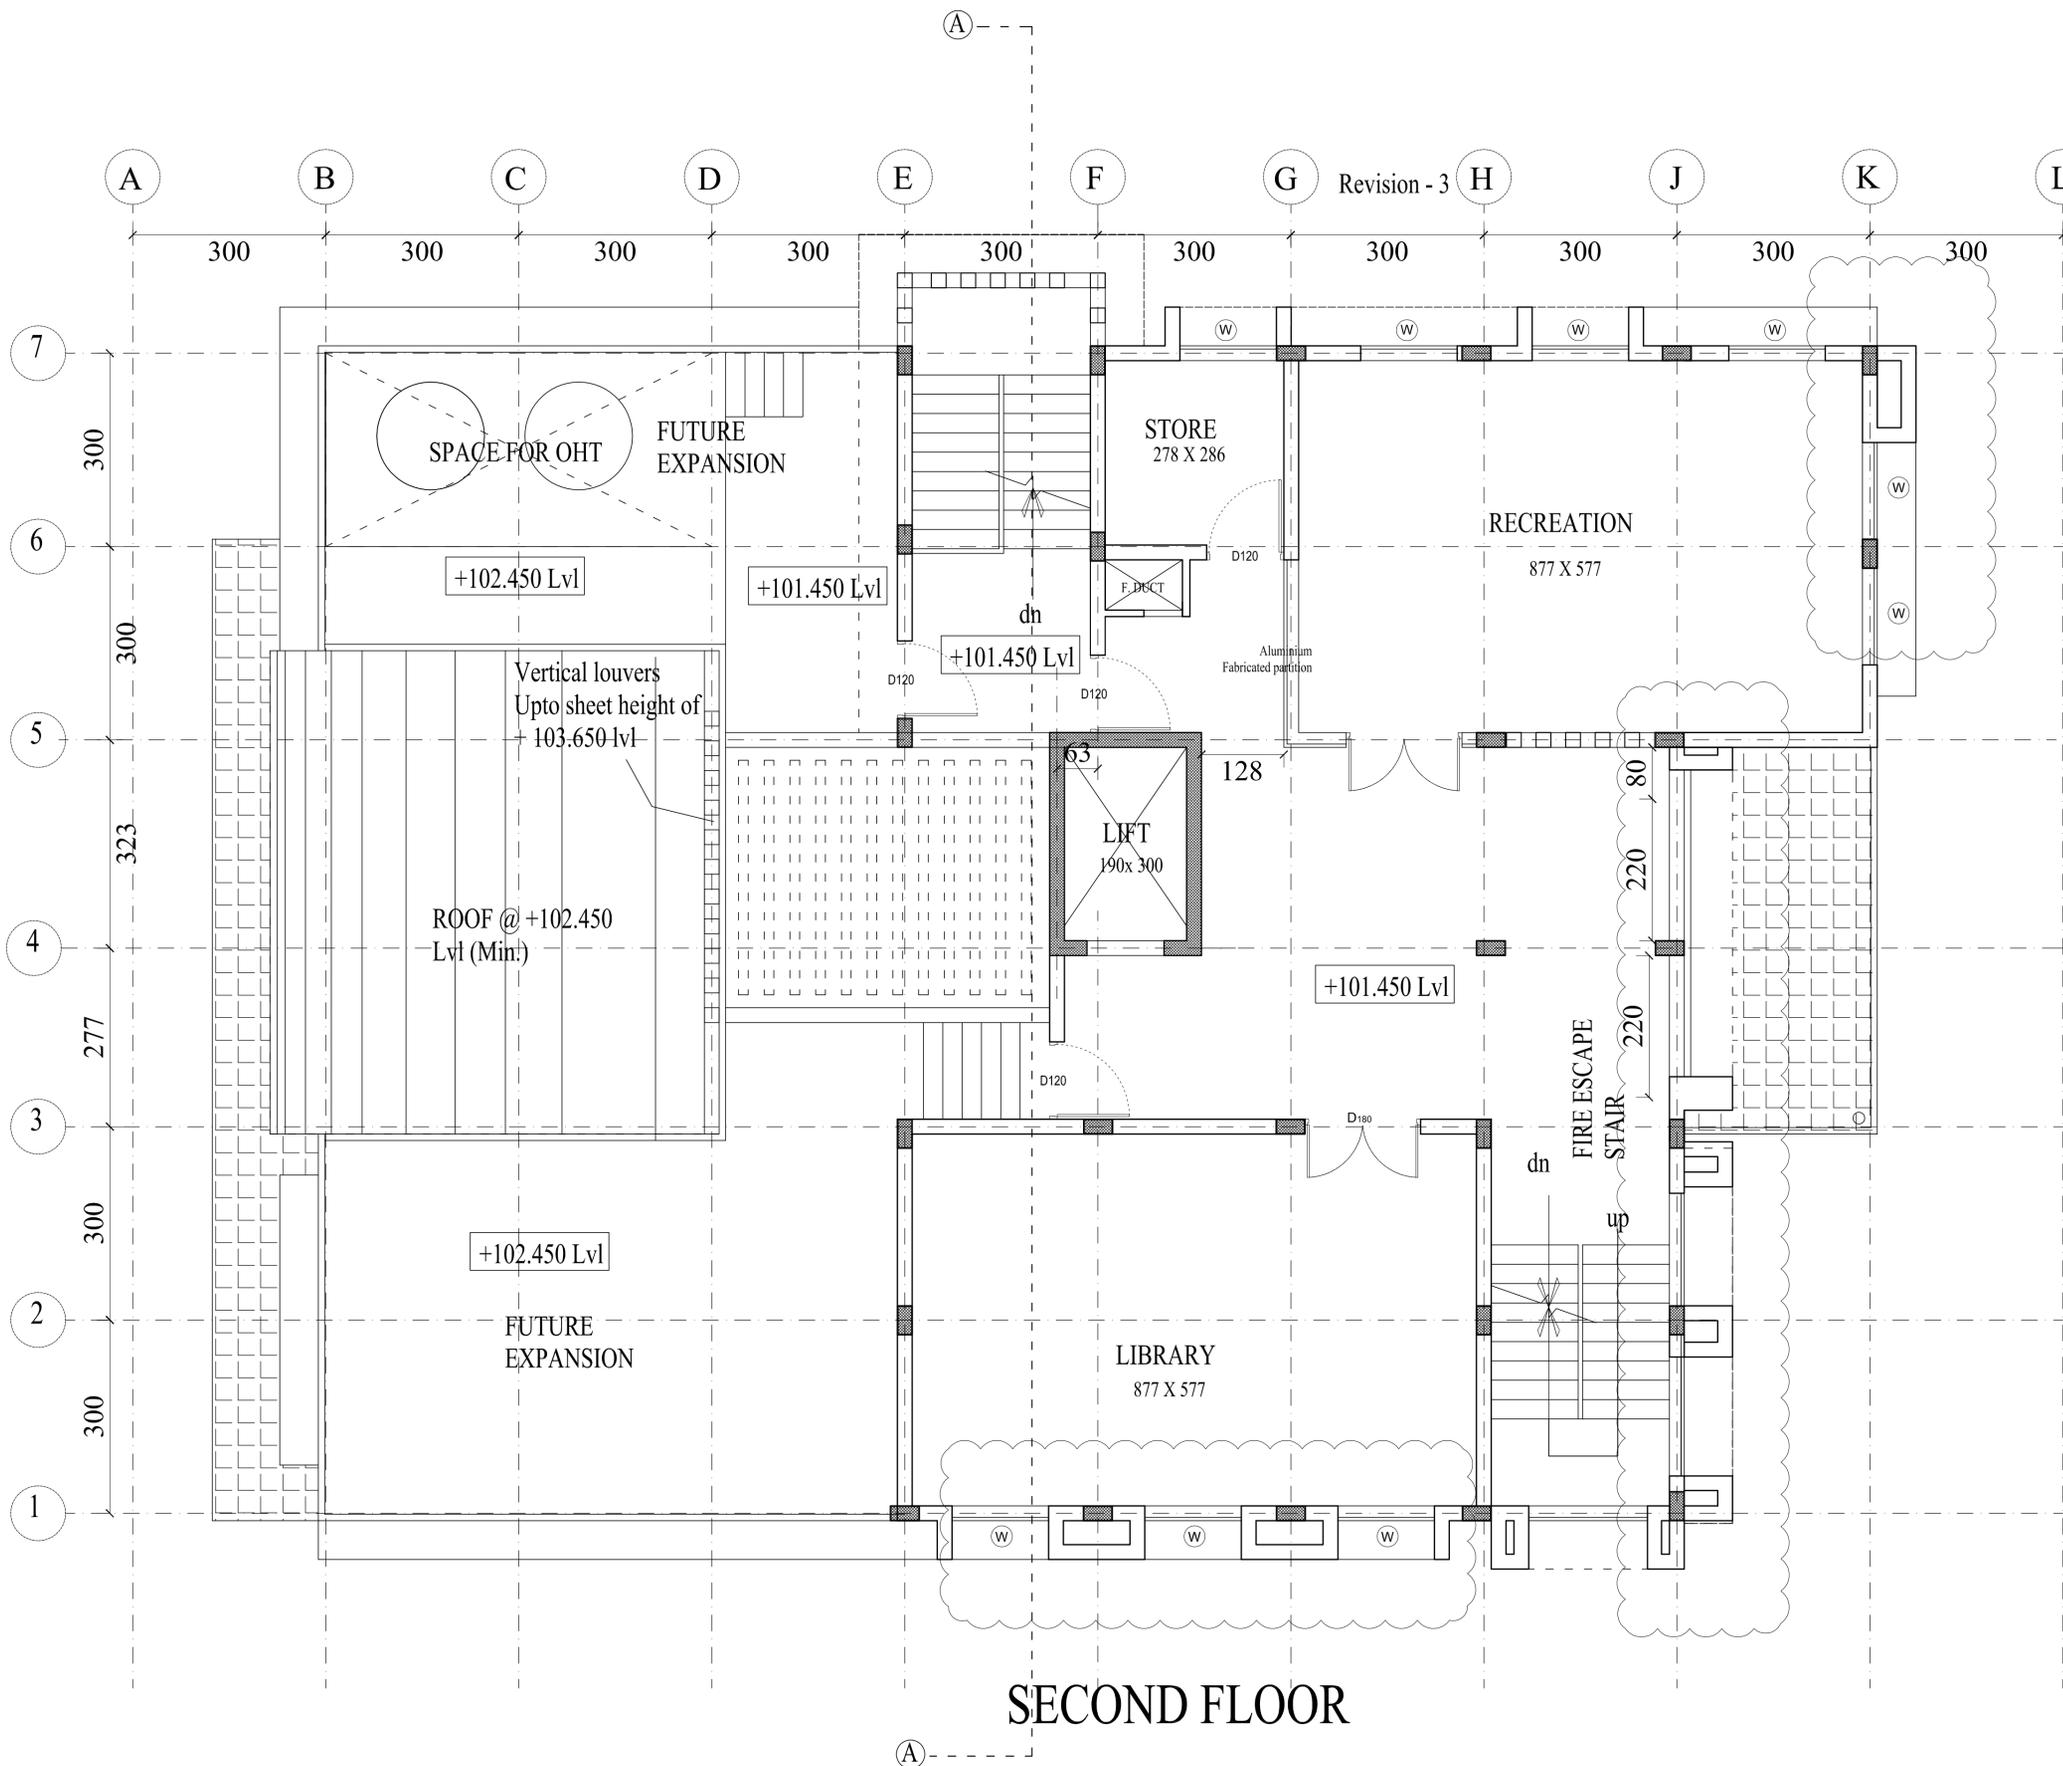

**SPECIFICATION**

1. FOUNDATION :- as per structural design
2. SUPERSTRUCTURE:-r.c.c framed structure.
3. WALLS :- good quality country burnt bricks
4. PLASTERING :- with cement mortar.
5. INSIDE TOILET WALLS:- glazed tiles upto door height.
6. INSIDE TOILET FLOOR:-flooring with antiskided tiles
7. FLOORING:-lobby, staircase and rooms with mat finish vitrified tiles
8. PAINTING :-inside with plastic emulsion over cement putty. Out side with weather shield paint
9. STEEL BARS AND GRILLS :- with enamel paints over prime coat

**JOINERY DETAILS**

- D 220 - DOUBLE DOOR 220X 250
- D 150 - DOUBLE DOOR 150X 250
- D 180 - DOUBLE DOOR 180X 250
- D 120 - DOOR 120X 250
- TD 80 - TOILET DOOR 80 X 210
- FG - FIXED GLASS 125X 210
- W - WINDOW 150X 210
- W1 - WINDOW 135X 210
- V - VENTILLATOR 120X 60
- V1 - VENTILLATOR 233X 60
- V2 - VENTILLATOR 150X 60

**AREA STATEMENT**

GROUND FLOOR	:	413.00 SQ.M
FIRST FLOOR	:	390.00 SQ.M
SECOND FLOOR	:	209.00 SQ.M
TERRACE FLOOR	:	42.00 SQ.M

TOTAL AREA : 1054.00 SQ.M

NO	DATE	PREVIOUS REFERENCE	CA

Project:

**PREMETRIC HOSTEL AT NENMENI**

**SECOND FLOOR PLAN**

Scale : 1:100	DRG NO:	SHEET No.
DATE : 13.06.2019	AR No. 160/17 (D) - REV	4/10

FILE NO: CA /145/2017


ALL DIMENSIONS ARE IN CMS

GOVERNMENT OF KERALA  
PUBLIC WORKS DEPARTMENT  
OFFICE OF THE CHIEF ARCHITECT  
THIRUVANANTHAPURAM 695 033

**Revision details**

Sl.No.	Date	Particulars	CA
01	05.06.17	AR No. 103/17 (S) (REVISED)	
02	13.09.17	AR No. 160/17 (D)	

	NAME	DESIGNATION	SIGNATURE
Drawn by	MayaRani R.	II Gr. Archt. D Man.	
Checked & Designed by	Jose D.	Deputy Architect (HG)	
Modified by	Anilkumar P.	Senior Architect (HG)	
Reviewed by	Girish V.S	Deputy Chief Architect	
Approved by	Rajeev P.S	Chief Architect	

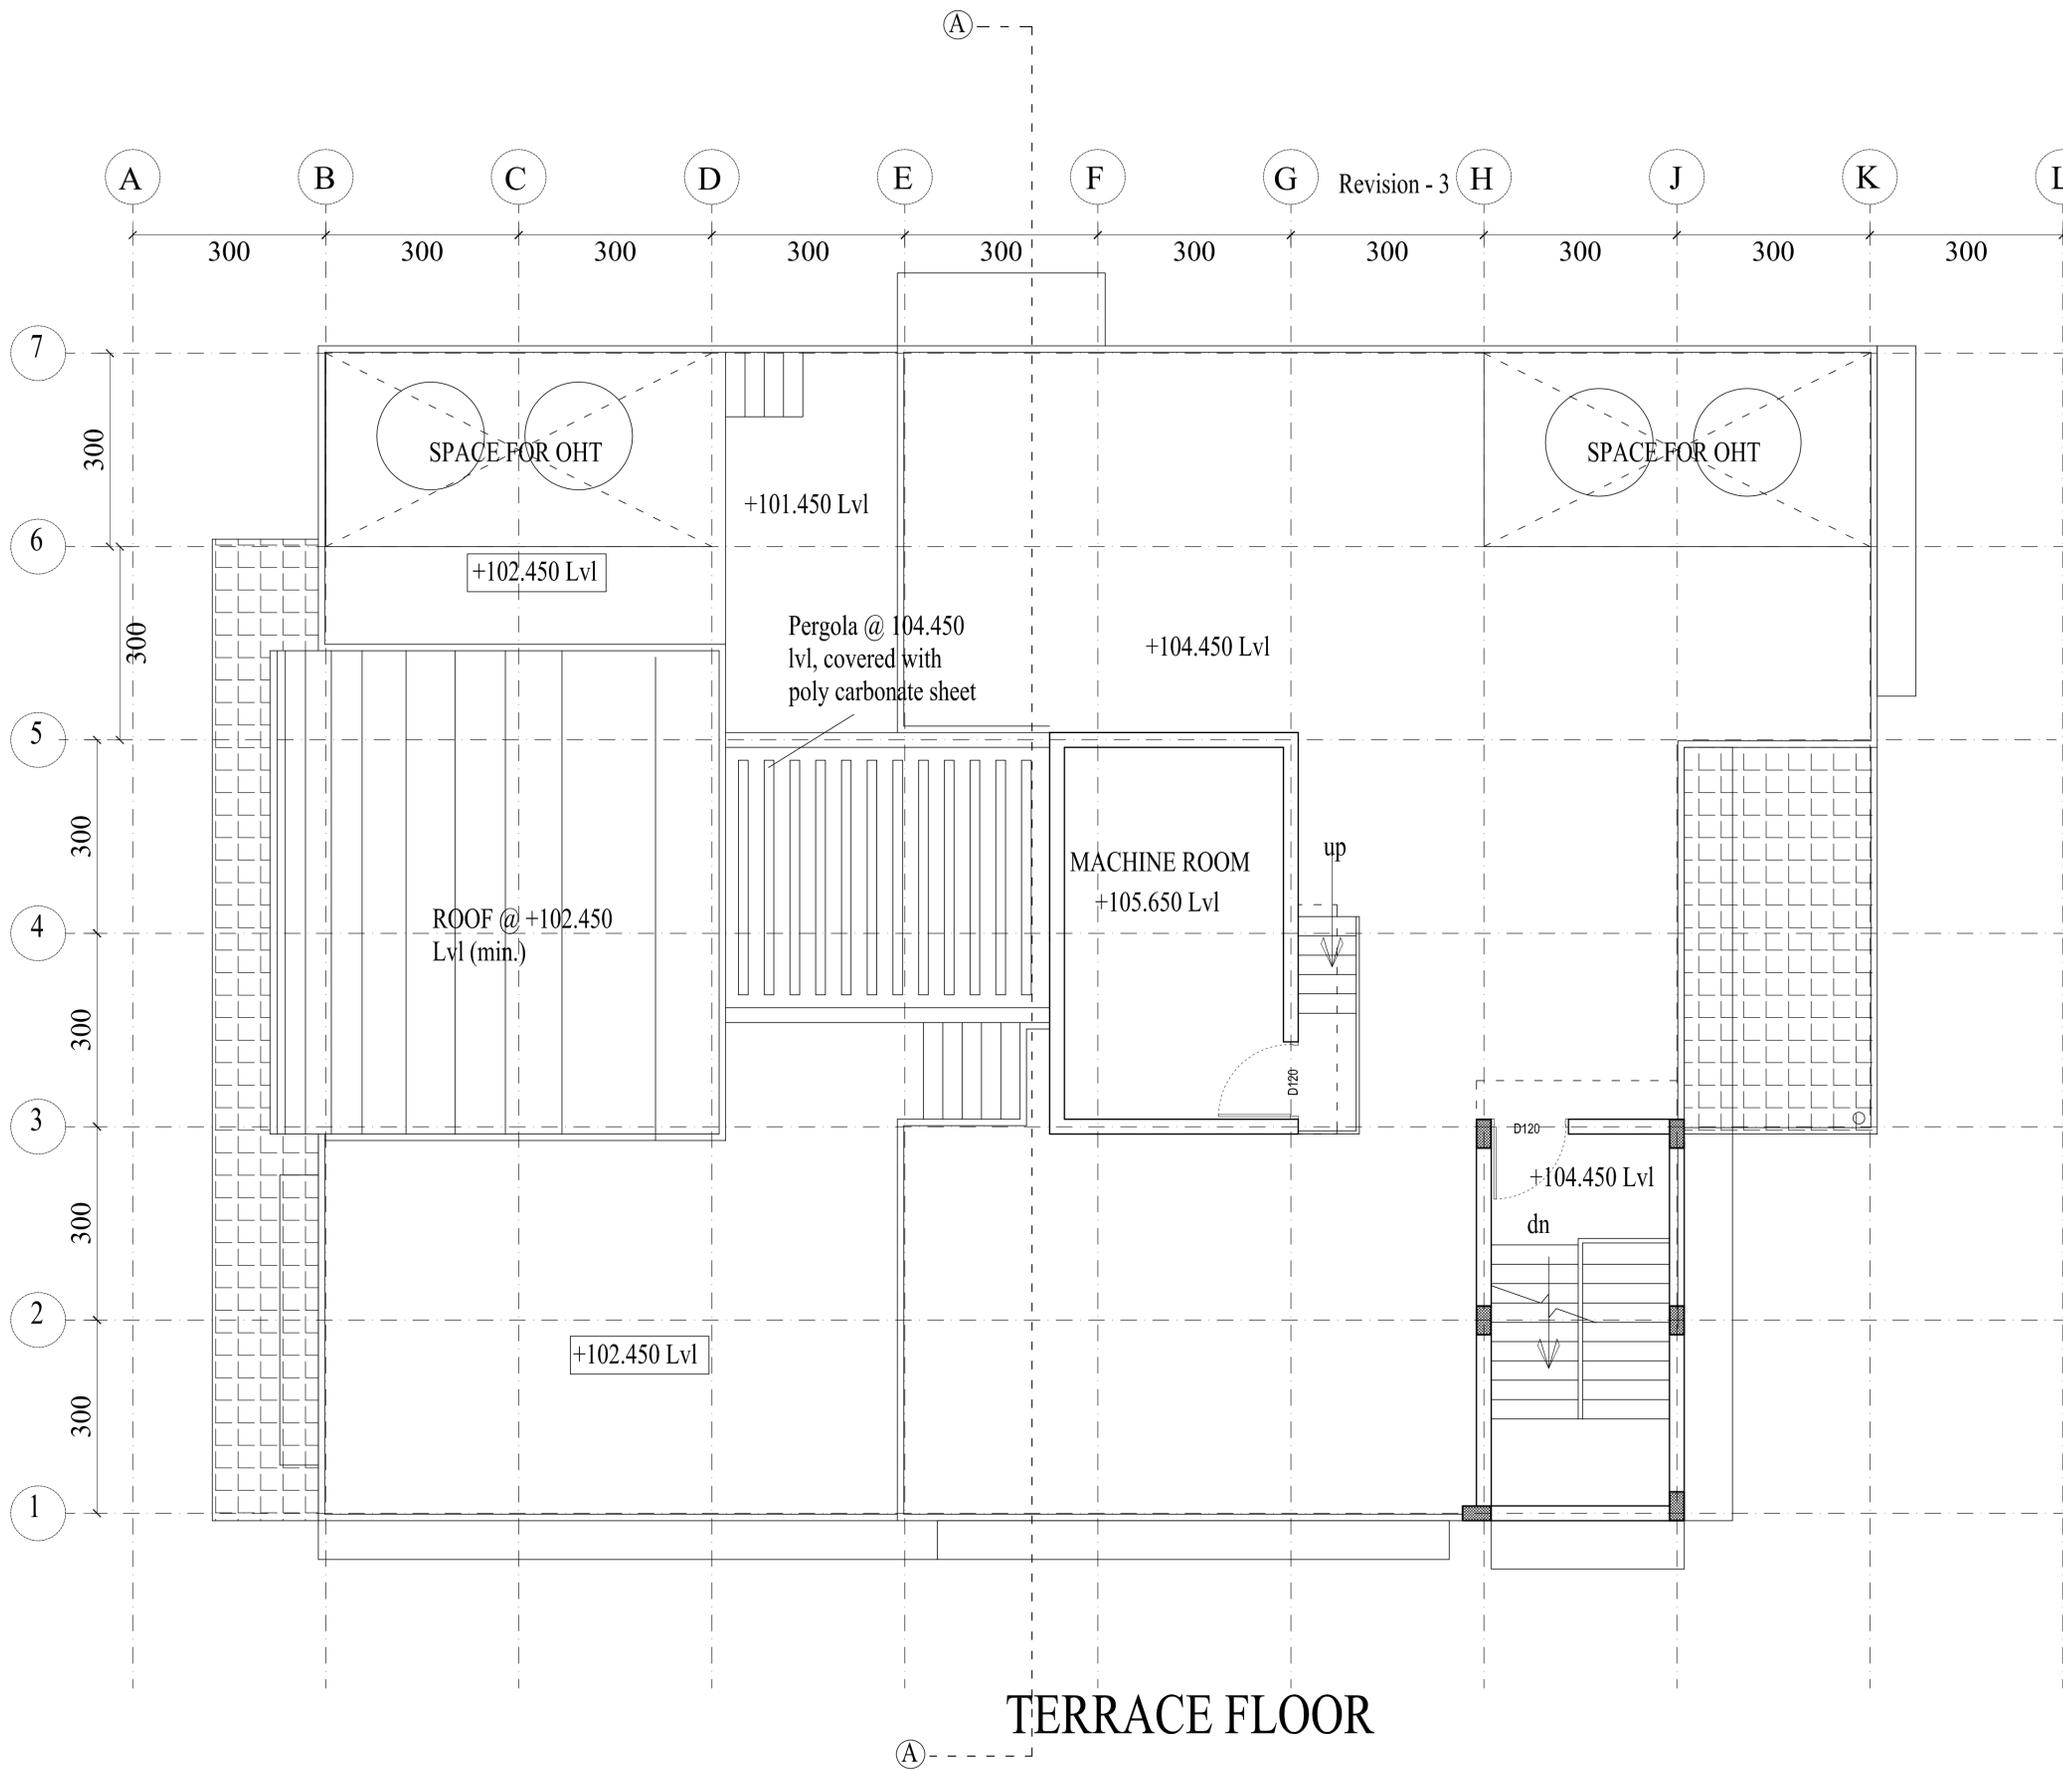

**TERRACE FLOOR**

**SPECIFICATION**

1. FOUNDATION :- as per structural design
2. SUPERSTRUCTURE:-r.c.c framed structure.
3. WALLS :- good quality country burnt bricks
4. PLASTERING :- with cement mortar.
5. INSIDE TOILET WALLS:- glazed tiles upto door height.
6. INSIDE TOILET FLOOR:-flooring with antiskided tiles
7. FLOORING:-lobby, staircase and rooms with mat finish vitrified tiles
8. PAINTING :-inside with plastic emulsion over cement putty. Out side with weather shield paint
9. STEEL BARS AND GRILLS :- with enamel paints over prime coat

**JOINERY DETAILS**

- D 220 - DOUBLE DOOR 220X 250
- D 150 - DOUBLE DOOR 150X 250
- D 180 - DOUBLE DOOR 180X 250
- D 120 - DOOR 120X 250
- TD 80 - TOILET DOOR 80 X 210
- FG - FIXED GLASS 125X 210
- W - WINDOW 150X 210
- W1 - WINDOW 135X 210
- V - VENTILLATOR 120X 60
- V1 - VENTILLATOR 233X 60
- V2 - VENTILLATOR 150X 60

**AREA STATEMENT**

GROUND FLOOR	:	413.00 SQ.M
FIRST FLOOR	:	390.00 SQ.M
SECOND FLOOR	:	209.00 SQ.M
TERRACE FLOOR	:	42.00 SQ.M
<b>TOTAL AREA</b>	:	<b>1054.00 SQ.M</b>

NO	DATE	PREVIOUS REFERENCE	CA

Project:

**PREMETRIC HOSTEL AT NENMENI**

**SECOND FLOOR PLAN**

Scale : 1:100	DRG NO:	SHEET No.
DATE : 13.06.2019	AR No. 160/17 (D) - REV	5/10

FILE NO: CA /145/2017


ALL DIMENSIONS ARE IN CMS

GOVERNMENT OF KERALA  
PUBLIC WORKS DEPARTMENT  
OFFICE OF THE CHIEF ARCHITECT  
THIRUVANANTHAPURAM 695 033

**Revision details**

S.No.	Date	Particulars	CA
01	05.06.17	AR No. 103/17 (S) (REVISED)	
02	13.09.17	AR No. 160/17 (D)	

	NAME	DESIGNATION	SIGNATURE
Drawn by	MayaRani R.	II Gr. Archt. D Man.	
Checked & Designed by	Jose D.	Deputy Architect (HG)	
Modified by	Anilkumar P.	Senior Architect (HG)	
Reviewed by	Girish V.S	Deputy Chief Architect	
Approved by	Rajeev P.S	Chief Architect	

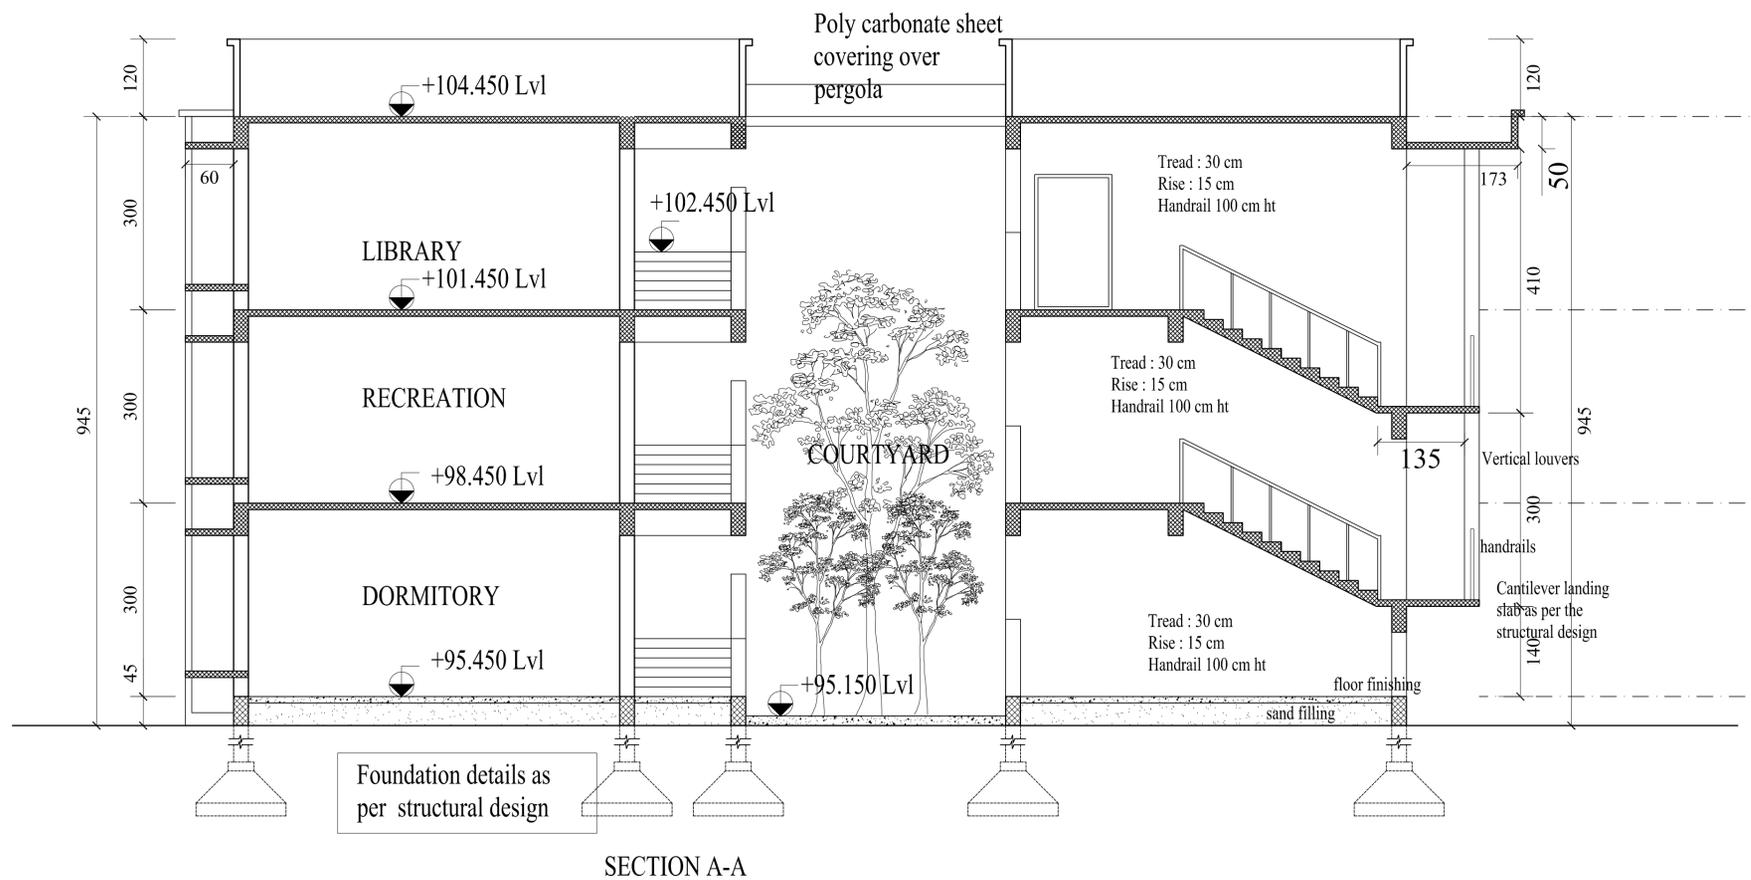

### SPECIFICATION

1. FOUNDATION :- as per structural design
2. SUPERSTRUCTURE:-r.c.c framed structure.
3. WALLS :- good quality country burnt bricks
4. PLASTERING :- with cement mortar.
5. INSIDE TOILET WALLS:- glazed tiles upto door height.
6. INSIDE TOILET FLOOR:-flooring with antiskid tiles
7. FLOORING:-lobby, staircase and rooms with mat finish vitrified tiles
8. PAINTING :-inside with plastic emulsion over cement putty. Out side with weather shield paint
9. STEEL BARS AND GRILLS :- with enamel paints over prime coat

### JOINERY DETAILS

- D 220 - DOUBLE DOOR 220X 250
- D 150 - DOUBLE DOOR 150X 250
- D 180 - DOUBLE DOOR 180X 250
- D 120 - DOOR 120X 250
- TD 80 - TOILET DOOR 80 X 210
- FG - FIXED GLASS 125X 210
- W - WINDOW 150X 210
- W1 - WINDOW 135X 210
- V - VENTILLATOR 120X 60
- V1 - VENTILLATOR 233X 60
- V2 - VENTILLATOR 150X 60

### AREA STATEMENT

GROUND FLOOR	:	413.00 SQ.M
FIRST FLOOR	:	390.00 SQ.M
SECOND FLOOR	:	209.00 SQ.M
TERRACE FLOOR	:	42.00 SQ.M

TOTAL AREA : 1054.00 SQ.M

NO	DATE	PREVIOUS REFERENCE	CA

Project:

## PREMETRIC HOSTEL AT NENMENI

### SECTION A-A

Scale : 1:100	DRG NO:	SHEET No.
DATE : 13.06.2019	AR No. 160/17 (D) - REV	10/10

FILE NO: CA /145/2017

ALL DIMENSIONS ARE IN CMS

GOVERNMENT OF KERALA  
PUBLIC WORKS DEPARTMENT  
OFFICE OF THE CHIEF ARCHITECT  
THIRUVANANTHAPURAM 695 033

#### Revision details

Sl.no.	Date	Particulars	CA
01	05.06.17	AR No. 103/17 (S) (REVISED)	
02	13.09.17	AR No. 160/17 (D)	

	NAME	DESIGNATION	SIGNATURE
Drawn by	MayaRani R.	II Gr. Archt. D Man.	
Checked & Designed by	Jose D.	Deputy Architect (HG)	
Modified by	Anilkumar P.	Senior Architect (HG)	
Reviewed by	Girish V.S	Deputy Chief Architect	
Approved by	Rajeev P.S	Chief Architect	

**SPECIFICATION**

1. FOUNDATION :- as per structural design
2. SUPERSTRUCTURE:-r.c.c framed structure.
3. WALLS :- good quality country burnt bricks
4. PLASTERING :- with cement mortar.
5. INSIDE TOILET WALLS:- glazed tiles upto door height.
6. INSIDE TOILET FLOOR:-flooring with antiskided tiles
7. FLOORING:-lobby, staircase and rooms with mat finish vitrified tiles
8. PAINTING :-inside with plastic emulsion over cement putty. Out side with weather sheild paint
9. STEEL BARS AND GRILLS :- with enamel paints over prime coat

**JOINERY DETAILS**

- D 220 - DOUBLE DOOR 220X 250
- D 150 - DOUBLE DOOR 150X 250
- D 180 - DOUBLE DOOR 180X 250
- D 120 - DOOR 120X 250
- TD 80 - TOILET DOOR 80 X 210
- FG - FIXED GLASS 125X 210
- W - WINDOW 150X 210
- W1 - WINDOW 135X 210
- V - VENTILLATOR 120X 60
- V1 - VENTILLATOR 233X 60
- V2 - VENTILLATOR 150X 60

**AREA STATEMENT**

GROUND FLOOR	:	413.00 SQ.M
FIRST FLOOR	:	390.00 SQ.M
SECOND FLOOR	:	209.00 SQ.M
TERRACE FLOOR	:	42.00 SQ.M

TOTAL AREA : 1054.00 SQ.M

NO	DATE	PREVIOUS REFERENCE	CA

Project:

**PREMETRIC HOSTEL AT NENMENI**

**SOUTH SIDE ELEVATION**

Scale : 1:100	DRG NO:	SHEET No.
DATE : 13.06.2019	AR No. 160/17 (D) - REV	6/10

FILE NO: CA /145/2017


ALL DIMENSIONS ARE IN CMS

GOVERNMENT OF KERALA  
PUBLIC WORKS DEPARTMENT  
OFFICE OF THE CHIEF ARCHITECT  
THIRUVANANTHAPURAM 695 033

**Revision details**

Sl.no.	Date	Particulars	CA
01	05.06.17	AR No. 103/17 (S) (REVISED)	
02	13.09.17	AR No. 160/17 (D)	

	NAME	DESIGNATION	SIGNATURE
Drawn by	MayaRani R.	II Gr. Archt. D Man.	
Checked & Designed by	Jose D.	Deputy Architect (HG)	
Modified by	Anilkumar P.	Senior Architect (HG)	
Reviewed by	Girish V.S	Deputy Chief Architect	
Approved by	Rajeev P.S	Chief Architect	

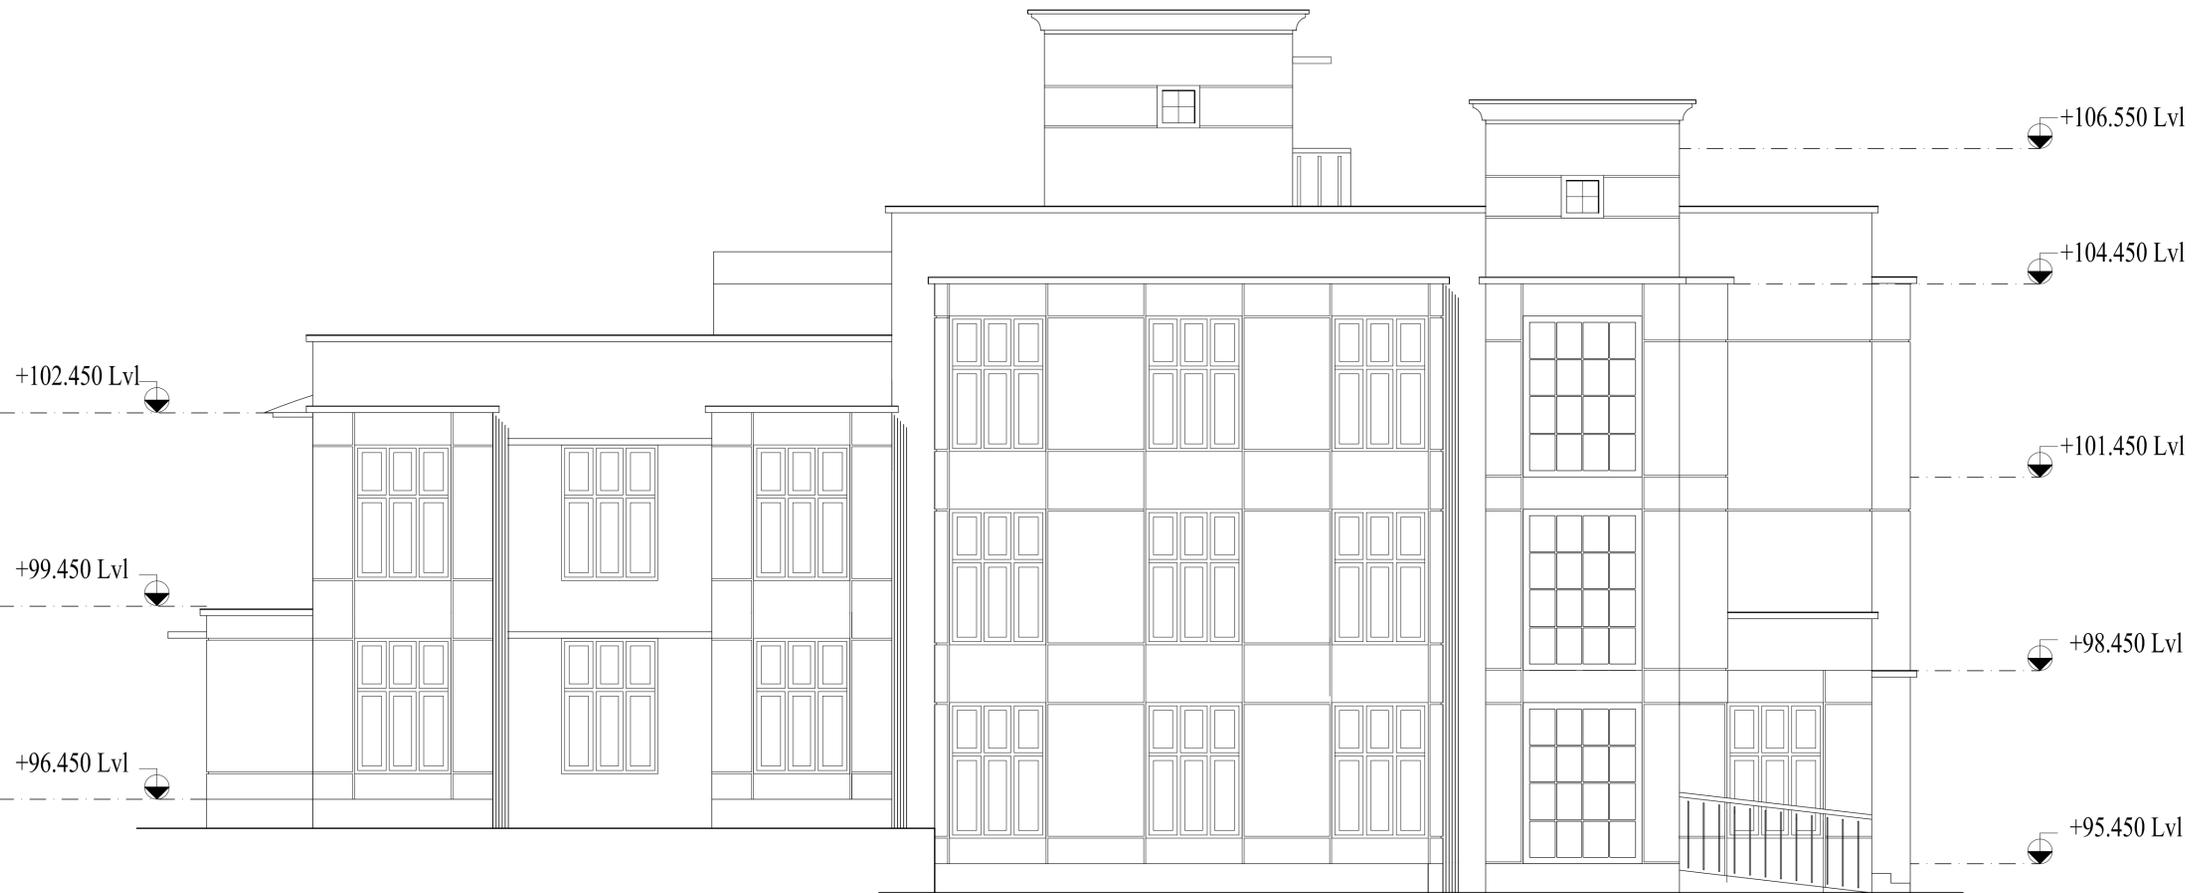

SOUTH SIDE ELEVATION



NORTH SIDE ELEVATION

**SPECIFICATION**

1. FOUNDATION :- as per structural design
2. SUPERSTRUCTURE:-r.c.c framed structure.
3. WALLS :- good quality country burnt bricks
4. PLASTERING :- with cement mortar.
5. INSIDE TOILET WALLS:- glazed tiles upto door height.
6. INSIDE TOILET FLOOR:-flooring with antiskid tiles
7. FLOORING:-lobby, staircase and rooms with mat finish vitrified tiles
8. PAINTING :-inside with plastic emulsion over cement putty. Out side with weather sheild paint
9. STEEL BARS AND GRILLS :- with enamel paints over prime coat

**JOINERY DETAILS**

- D 220 - DOUBLE DOOR 220X 250
- D 150 - DOUBLE DOOR 150X 250
- D 180 - DOUBLE DOOR 180X 250
- D 120 - DOOR 120X 250
- TD 80 - TOILET DOOR 80 X 210
- FG - FIXED GLASS 125X 210
- W - WINDOW 150X 210
- W1 - WINDOW 135X 210
- V - VENTILLATOR 120X 60
- V1 - VENTILLATOR 233X 60
- V2 - VENTILLATOR 150X 60

**AREA STATEMENT**

GROUND FLOOR	:	413.00 SQ.M
FIRST FLOOR	:	390.00 SQ.M
SECOND FLOOR	:	209.00 SQ.M
TERRACE FLOOR	:	42.00 SQ.M

TOTAL AREA : 1054.00 SQ.M

NO	D A T E	PREVIOUS REFERENCE	CA

Project:

**PREMETRIC HOSTEL AT NENMENI**

**NORTH SIDE ELEVATION**

Scale : 1:100	DRG NO:	SHEET No.
DATE : 13.06.2019	AR No. 160/17 (D) - REV	7/10

FILE NO: CA /145/2017


ALL DIMENSIONS ARE IN CMS

GOVERNMENT OF KERALA  
PUBLIC WORKS DEPARTMENT  
OFFICE OF THE CHIEF ARCHITECT  
THIRUVANANTHAPURAM 695 033

**Revision details**

Sl.no.	Date	Particulars	C.A
01	05.06.17	AR No. 103/17 (S) (REVISED)	
02	13.09.17	AR No. 160/17 (D)	

	NAME	DESIGNATION	SIGNATURE
Drawn by	MayaRani R.	II Gr. Archt. D Man.	
Checked & Designed by	Jose D.	Deputy Architect (HG)	
Modified by	Anilkumar P.	Senior Architect (HG)	
Reviewed by	Girish V.S	Deputy Chief Architect	
Approved by	Rajeev P.S	Chief Architect	

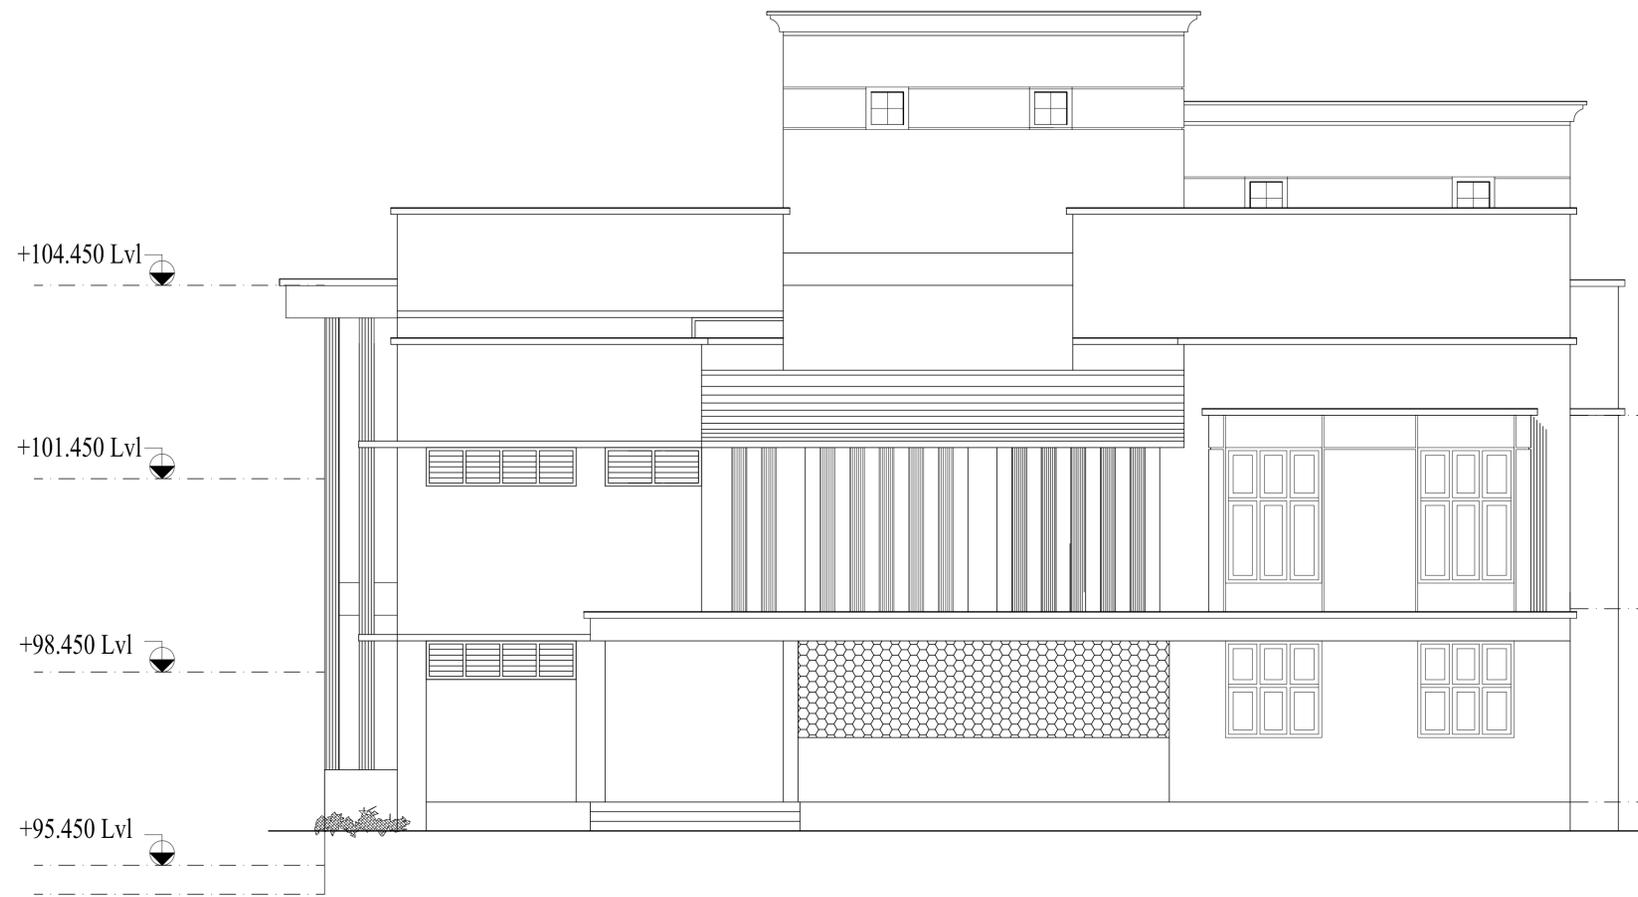

WEST SIDE ELEVATION

**SPECIFICATION**

1. FOUNDATION :- as per structural design
2. SUPERSTRUCTURE:-r.c.c framed structure.
3. WALLS :- good quality country burnt bricks
4. PLASTERING :- with cement mortar.
5. INSIDE TOILET WALLS:- glazed tiles upto door height.
6. INSIDE TOILET FLOOR:-flooring with antiskided tiles
7. FLOORING:-lobby, staircase and rooms with mat finish vitrified tiles
8. PAINTING :-inside with plastic emulsion over cement putty. Out side with weather sheild paint
9. STEEL BARS AND GRILLS :- with enamel paints over prime coat

**JOINERY DETAILS**

- D 220 - DOUBLE DOOR 220X 250
- D 150 - DOUBLE DOOR 150X 250
- D 180 - DOUBLE DOOR 180X 250
- D 120 - DOOR 120X 250
- TD 80 - TOILET DOOR 80 X 210
- FG - FIXED GLASS 125X 210
- W - WINDOW 150X 210
- W1 - WINDOW 135X 210
- V - VENTILLATOR 120X 60
- V1 - VENTILLATOR 233X 60
- V2 - VENTILLATOR 150X 60

**AREA STATEMENT**

GROUND FLOOR	:	413.00 SQ.M
FIRST FLOOR	:	390.00 SQ.M
SECOND FLOOR	:	209.00 SQ.M
TERRACE FLOOR	:	42.00 SQ.M

TOTAL AREA : 1054.00 SQ.M

NO	D A T E	PREVIOUS REFERENCE	CA

*Project:*

**PREMETRIC HOSTEL AT NENMENI**

**WEST SIDE ELEVATION**

Scale : 1:100	DRG NO:	SHEET No.
DATE : 13.06.2019	AR No. 160/17 (D) - REV	8/10

FILE NO: CA /145/2017

ALL DIMENSIONS ARE IN CMS

GOVERNMENT OF KERALA  
PUBLIC WORKS DEPARTMENT  
OFFICE OF THE CHIEF ARCHITECT  
THIRUVANANTHAPURAM 695 033

**Revision details**

Sl.no.	Date	Particulars	C.A
01	05.06.17	AR No. 103/17 (S) (REVISED)	
02	13.09.17	AR No. 160/17 (D)	

	NAME	DESIGNATION	SIGNATURE
Drawn by	MayaRani R.	II Gr. Archt. D Man.	
Checked & Designed by	Jose D.	Deputy Architect (HG)	
Modified by	Anilkumar P.	Senior Architect (HG)	
Reviewed by	Girish V.S	Deputy Chief Architect	
Approved by	Rajeev P.S	Chief Architect	



EAST SIDE ELEVATION

**SPECIFICATION**

1. FOUNDATION :- as per structural design
2. SUPERSTRUCTURE:-r.c.c framed structure.
3. WALLS :- good quality country burnt bricks
4. PLASTERING :- with cement mortar.
5. INSIDE TOILET WALLS:- glazed tiles upto door height.
6. INSIDE TOILET FLOOR:-flooring with antiskided tiles
7. FLOORING:-lobby, staircase and rooms with mat finish vitrified tiles
8. PAINTING :-inside with plastic emulsion over cement putty. Out side with weather sheild paint
9. STEEL BARS AND GRILLS :- with enamel paints over prime coat

**JOINERY DETAILS**

- D 220 - DOUBLE DOOR 220X 250
- D 150 - DOUBLE DOOR 150X 250
- D 180 - DOUBLE DOOR 180X 250
- D 120 - DOOR 120X 250
- TD 80 - TOILET DOOR 80 X 210
- FG - FIXED GLASS 125X 210
- W - WINDOW 150X 210
- W1 - WINDOW 135X 210
- V - VENTILLATOR 120X 60
- V1 - VENTILLATOR 233X 60
- V2 - VENTILLATOR 150X 60

**AREA STATEMENT**

GROUND FLOOR	:	413.00 SQ.M
FIRST FLOOR	:	390.00 SQ.M
SECOND FLOOR	:	209.00 SQ.M
TERRACE FLOOR	:	42.00 SQ.M

TOTAL AREA : 1054.00 SQ.M

NO	D A T E	PREVIOUS REFERENCE	CA

*Project:*

**PREMETRIC HOSTEL AT NENMENI**

**EAST SIDE ELEVATION**

Scale : 1:100	DRG NO:	SHEET No.
DATE : 13.06.2019	AR No. 160/17 (D) - REV	9/10

FILE NO: CA /145/2017


ALL DIMENSIONS ARE IN CMS

GOVERNMENT OF KERALA  
PUBLIC WORKS DEPARTMENT  
OFFICE OF THE CHIEF ARCHITECT  
THIRUVANANTHAPURAM 695 033

**Revision details**

Sl.no.	Date	Particulars	C.A
01	05.06.17	AR No. 103/17 (S) (REVISED)	
02	13.09.17	AR No. 160/17 (D)	

	NAME	DESIGNATION	SIGNATURE
Drawn by	MayaRani R.	II Gr. Archt. D Man.	
Checked & Designed by	Jose D.	Deputy Architect (HG)	
Modified by	Anilkumar P.	Senior Architect (HG)	
Reviewed by	Girish V.S	Deputy Chief Architect	
Approved by	Rajeev P.S	Chief Architect	

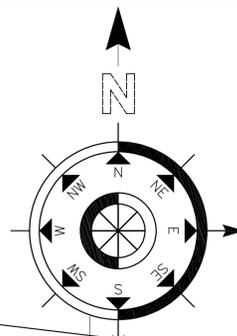

- SPECIFICATION**
- FOUNDATION :- as per structural design
  - SUPERSTRUCTURE:-r.c.c framed structure.
  - WALLS :- good quality country burnt bricks
  - PLASTERING :- with cement mortar.
  - INSIDE TOILET WALLS:- glazed tiles upto door height.
  - INSIDE TOILET FLOOR:-flooring with antiskid tiles
  - FLOORING:-lobby, staircase and rooms with mat finish vitrified tiles
  - PAINTING :-inside with plastic emulsion over cement putty. Out side with weather shield paint
  - STEEL BARS AND GRILLS :- with enamel paints over prime coat

- JOINERY DETAILS**
- D 220 - DOUBLE DOOR 220X 250
  - D 150 - DOUBLE DOOR 150X 250
  - D 180 - DOUBLE DOOR 180X 250
  - D 120 - DOOR 120X 250
  - TD 80 - TOILET DOOR 80 X 210
  - FG - FIXED GLASS 125X 210
  - W - WINDOW 150X 210
  - W1 - WINDOW 135X 210
  - V - VENTILLATOR 120X 60
  - V1 - VENTILLATOR 233X 60
  - V2 - VENTILLATOR 150X 60

**AREA STATEMENT**

GROUND FLOOR	:	413.00 SQ.M
FIRST FLOOR	:	390.00 SQ.M
SECOND FLOOR	:	209.00 SQ.M
TERRACE FLOOR	:	42.00 SQ.M
<b>TOTAL AREA</b>	:	<b>1054.00 SQ.M</b>

NO	DATE	PREVIOUS REFERENCE	CA

Project:

**PREMETRIC HOSTEL AT NENMENI**

**SITE PLAN**

Scale : 1:100	DRG NO:	SHEET No.
DATE : 13.06.2019	AR No. 160/17 (D) - REV	1/10

FILE NO: CA /145/2017

ALL DIMENSIONS ARE IN CMS

GOVERNMENT OF KERALA  
PUBLIC WORKS DEPARTMENT  
OFFICE OF THE CHIEF ARCHITECT  
THIRUVANANTHAPURAM 695 033

Revision details

S.No.	Date	Particulars	CA
01	05.06.17	AR No. 103/17 (S) (REVISED)	
02	13.09.17	AR No. 160/17 (D)	

	NAME	DESIGNATION	SIGNATURE
Drawn by	MayaRani R.	II Gr. Archt. D Man.	
Checked & Designed by	Jose D.	Deputy Architect (HG)	
Modified by	Anilkumar P.	Senior Architect (HG)	
Reviewed by	Girish V.S	Deputy Chief Architect	
Approved by	Rajeev P.S	Chief Architect	

